

मिश्र धातु निगम लिमिटेड

(भारत सरकार का उपक्रम)

(एक मिनी रत्ना कंपनी)

सुपर आल्मेलॉय प्लांट

डाकघर : कान्चनबाग, हैदराबाद - 500058, भारत

दूरभाष : 24340001 (लाईन 10)

फैक्स : 040-24340764

ई-मेल : mohanty.midhani@nic.in



AN ISO 9001:2000 COMPANY



MISHRA DHATU NIGAM LIMITED

(A. Govt. of India Enterprise)

(A MINI RATNA COMPANY)

SUPERALLOYS PLANT

P.O. Kancharbagh, Hyderabad - 500 058 India

Phone : 24340001 (10 Lines)

Fax : 040-24340764

E-mail : mohanty.midhani@nic.in

Date: 01-03-2017

### CORRIGENDUM -I

**Tender Title** : WATER PROOFING WORKS FOR OHT, CELLAR AREAS OF MS-I, TI-SHOP & FORGE SHOPS  
**MIDHANI**

**Tender ID** :

**Tender Ref. No** : MDN/PUR/AP20/ADVT/306/16-17 DT:27-02-2017



**Corrigendum Title** : DRAWINGS FOR MODULE-I

This has reference to above subject tender, the drawings for Module -I i.e Water proofing works for Cellar areas of MS-I, Ti -shop & Forge Shops are enclosed.

Hence it is advised that the above may please be taken into consideration while submitting your offer.

**NOTE:** PLEASE READ THE PRE - BID MEETING DATE AS 06-03-2017 INSTEAD OF 06-03-2016.

*T. Raghuram*  
**AGM( I/c Purchase & Stores)**  
**टी. रघुराम / T. RAGHU RAM**  
अपर महा प्रबंधक (सामग्री क्रय एवं भंडार)  
Addl. General Manager (Purchase & Stores)

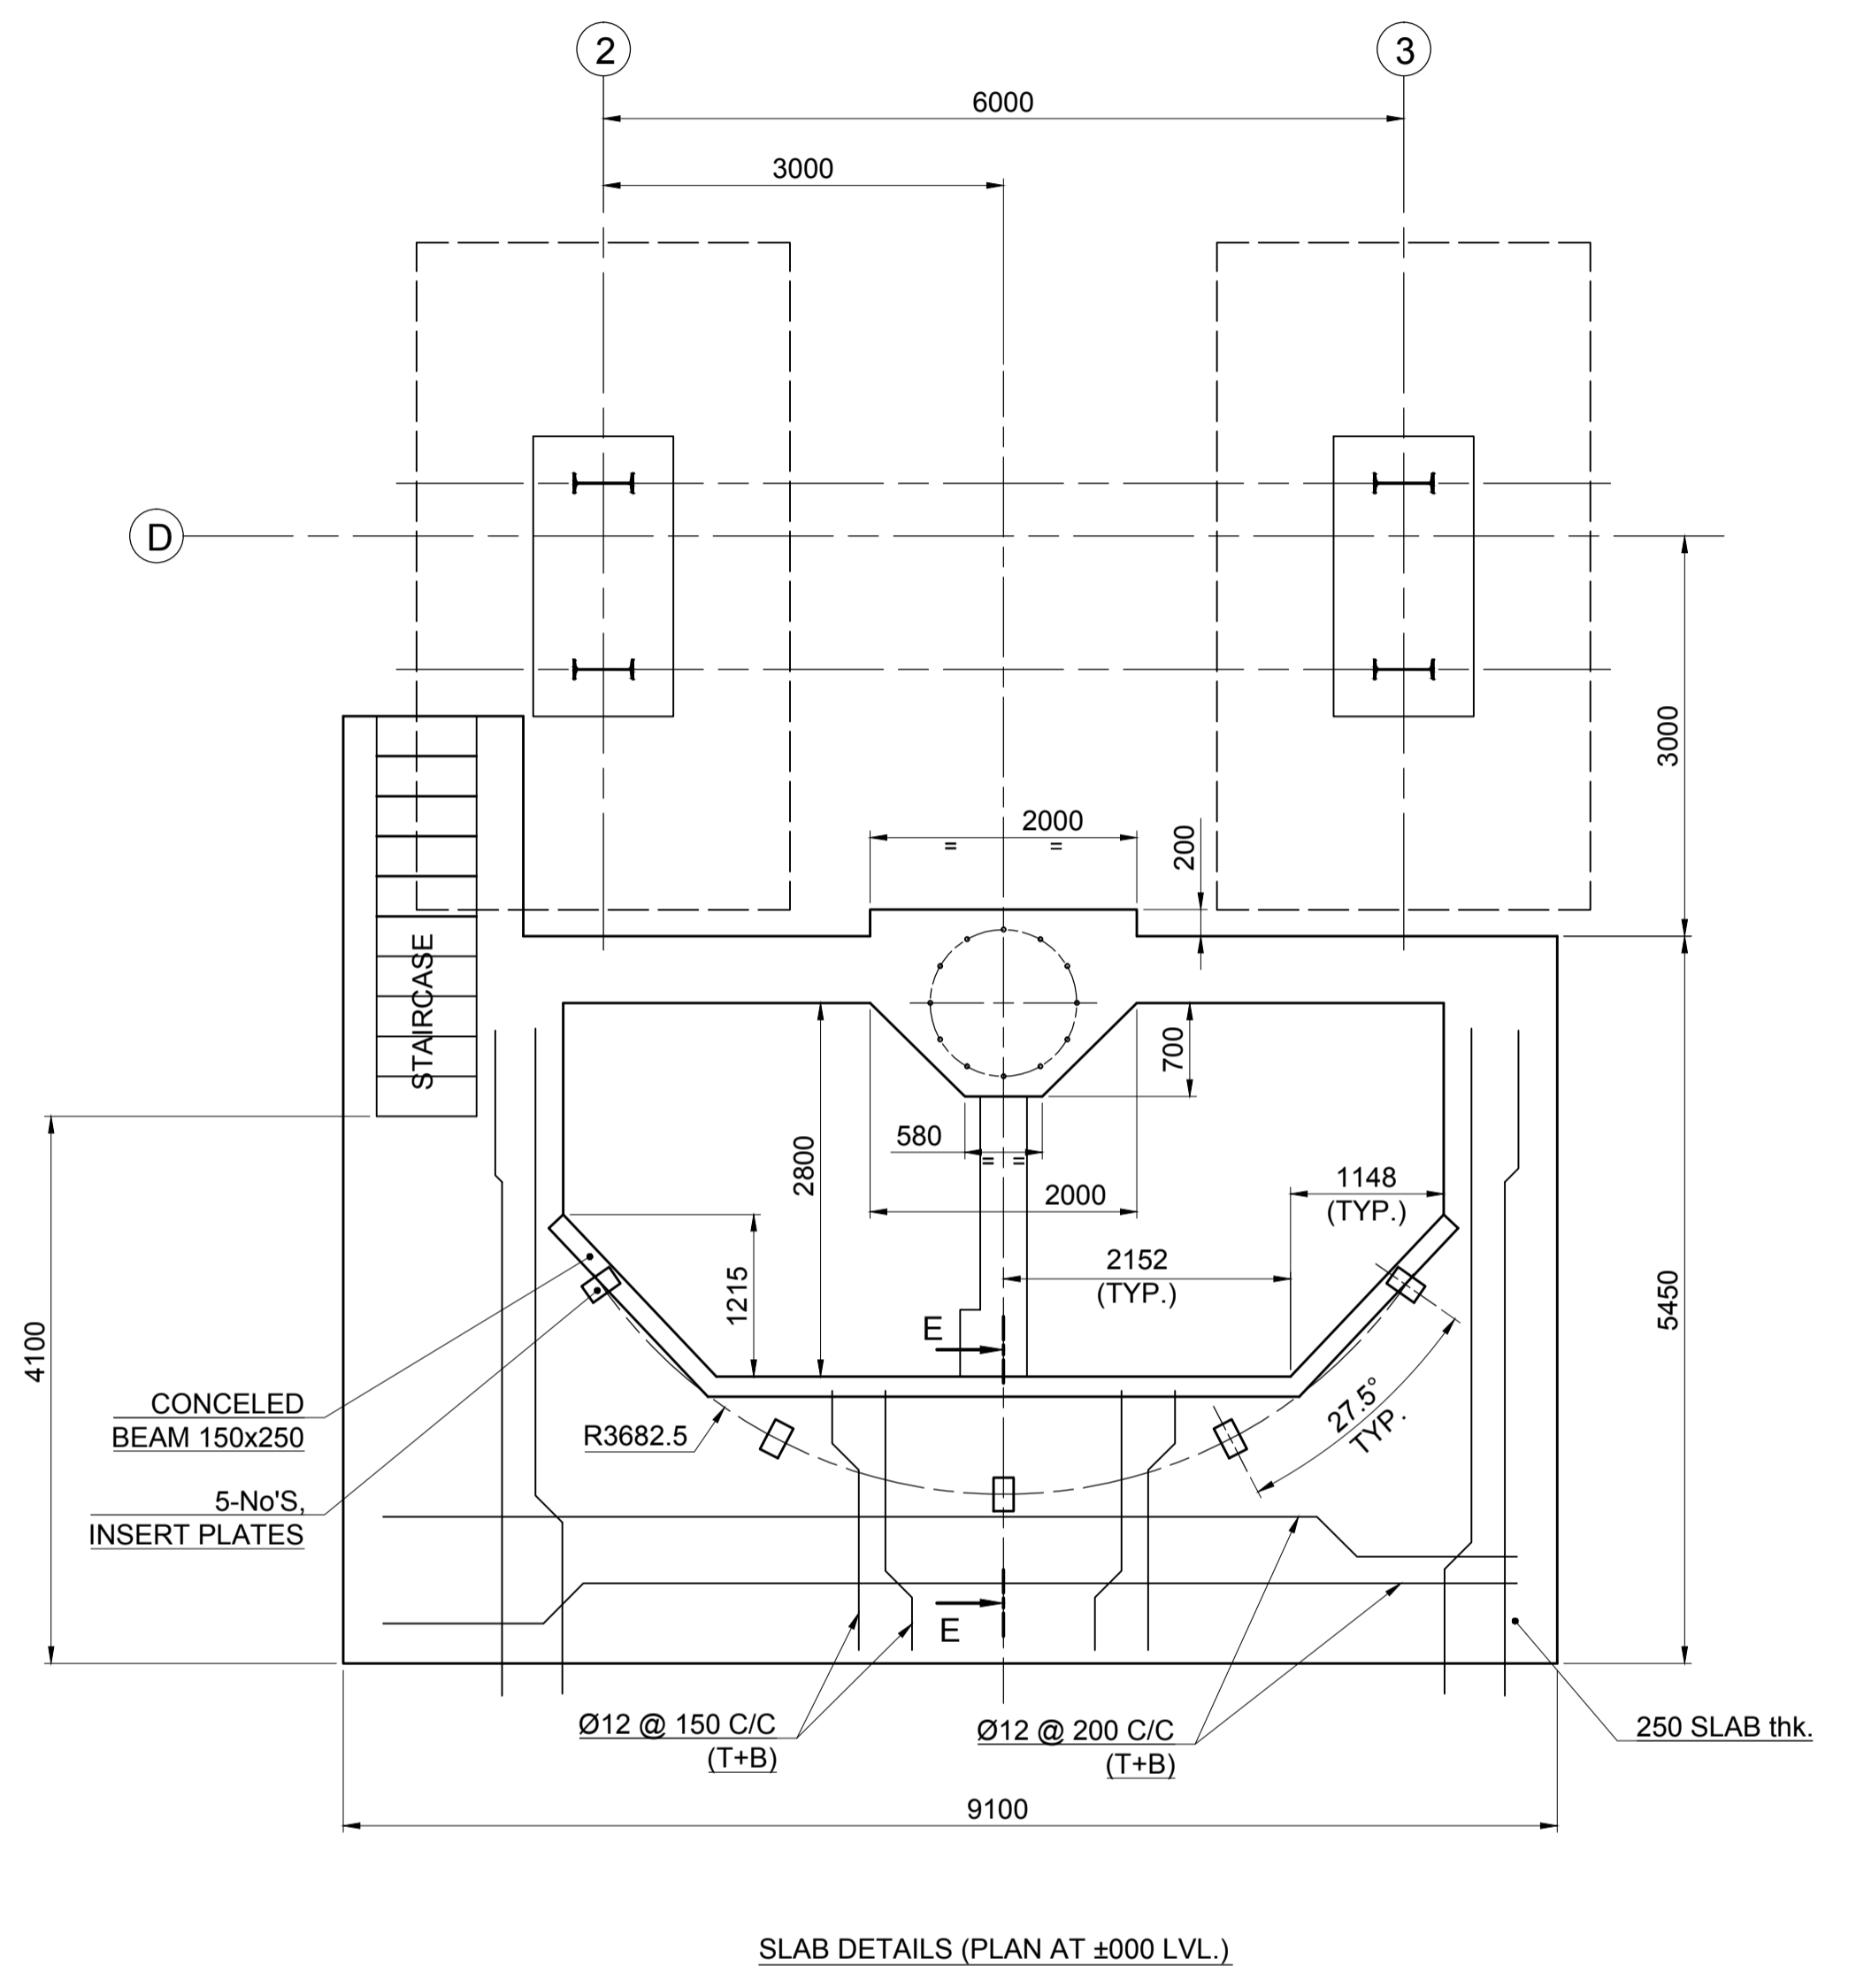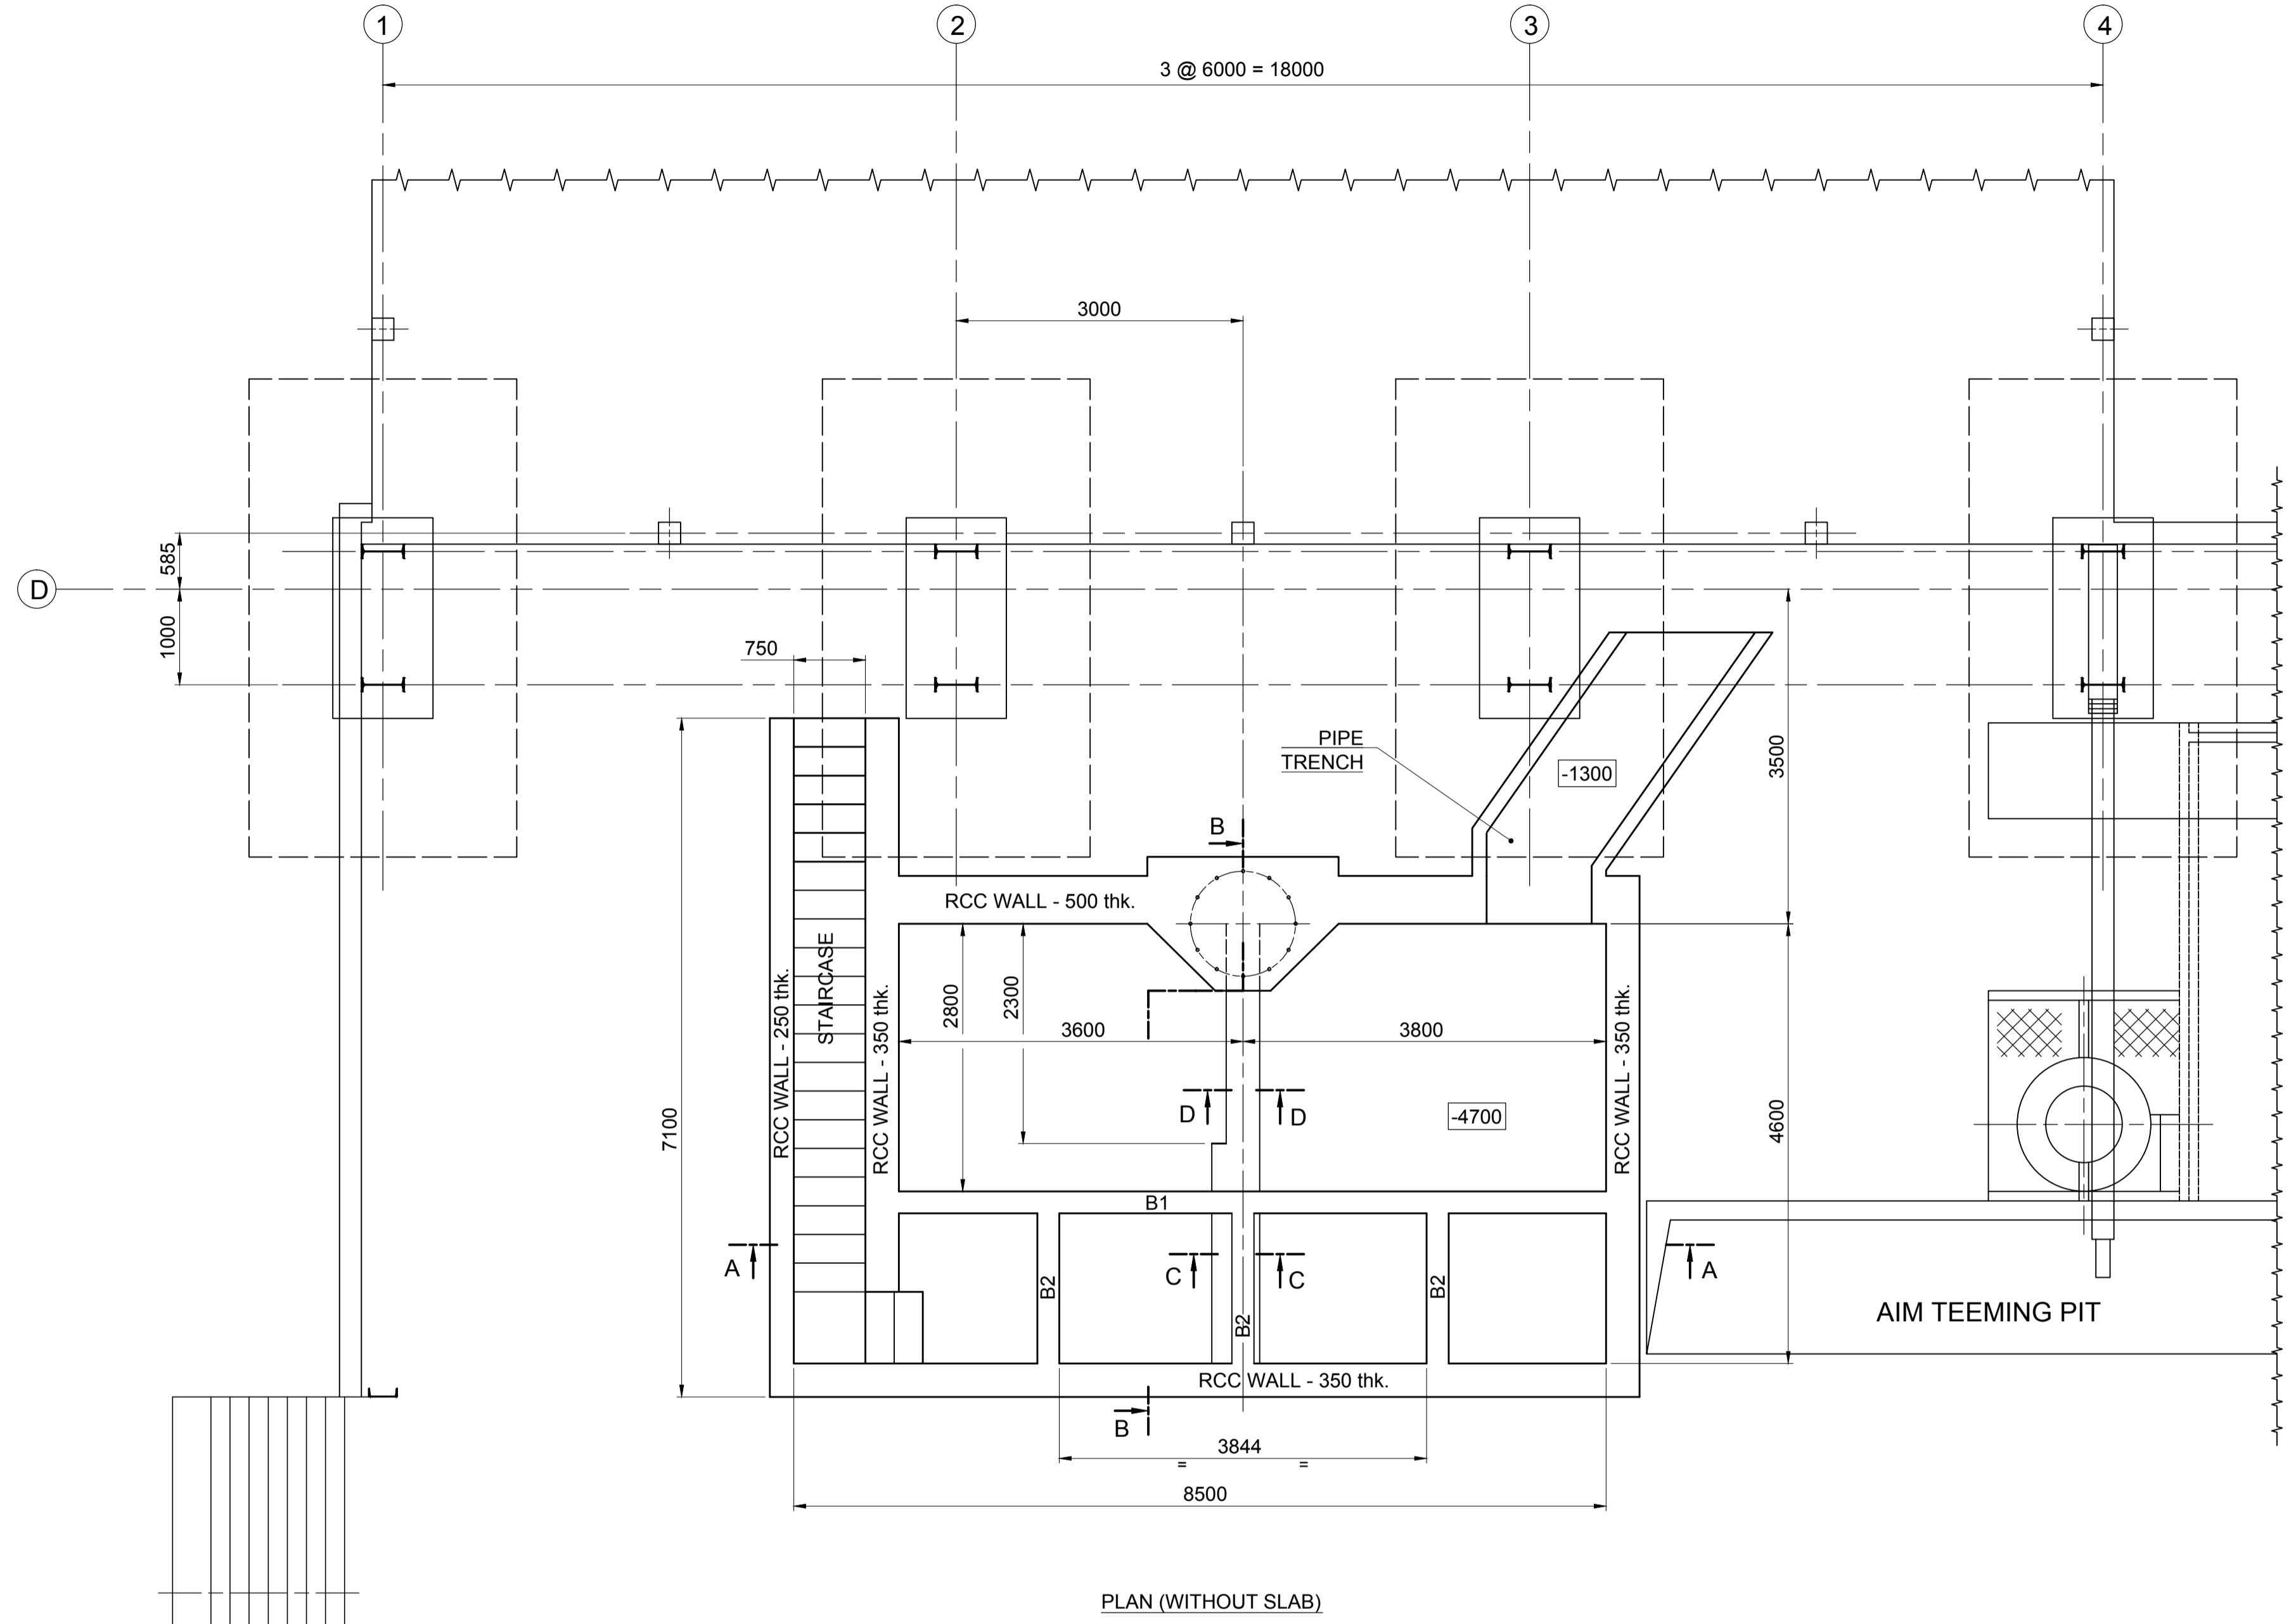

NOTE :  
1). REFER SHEET 2 OF 2 FOR SECTIONAL DETAILS.  
2). RISE 200 & TREAD 300 FOR STAIRCASE.









FOR TENDER PURPOSE ONLY

Sl.No.	DRG. No.	DESCRIPTION	MATERIAL	No. OFF	PER UNIT WEIGHT kg	TOTAL	REMARKS	
EQPT. : 20T ESR FURNACE (MIDHANI)		DEPT. : MELT SHOP - I		TOTAL		TOTAL Wt. kg		
W.O.No. : 12 - 1 - 133		NAME		DATE				
DESIGNED	DRN	ASP	10/04/14					
CHD/COMP								
APPROVED								
FINISH & IF NOT SHOWN		SURFACE FINISH IN mm AS PER IS:696 - 1972						
SCALE - 1 : 50		TITLE				DRG. No.		
		REINFORCEMENT DETAILS				M04P100 - 01 - 02 - A1		
		(FOR 20T ESR FURNACE)				SHEET 1 OF 2		

THIS IS THE PROPERTY OF M/s MISHRA DHATU NIGAM LTD. AND SHOULD NOT BE GIVEN OR HANDED OVER OR DIVULGED TO ANY OTHER PERSON WITHOUT THE EXPRESS PERMISSION OF THE COMPANY IN WRITING. THE MATTER GIVEN ON THIS DRAWING IS TO BE TREATED AS STRICTLY CONFIDENTIAL.

NOTE:  
1. ALL DIMENSIONS ARE IN mm UNLESS OTHERWISE SPECIFIED.  
2. REMOVE BURRS & SHARP CORNERS.  
3. FREE MEASURE TOLERANCE SHOULD BE AS PER MEDIUM IS:2102-1969 UNLESS OTHERWISE SPECIFIED.  
4. FOLLOW RELEVANT INDIAN STANDARDS FOR MANUFACTURE  
5. DO NOT SCALE DRAWING.  
6. ASK IF IN DOUBT.

No.	ZONE	DATE	W.O.No.	REMARKS	BY	APPD	DRG. No.	DESCRIPTION
REVISION								
REFERENCE DRAWINGS								

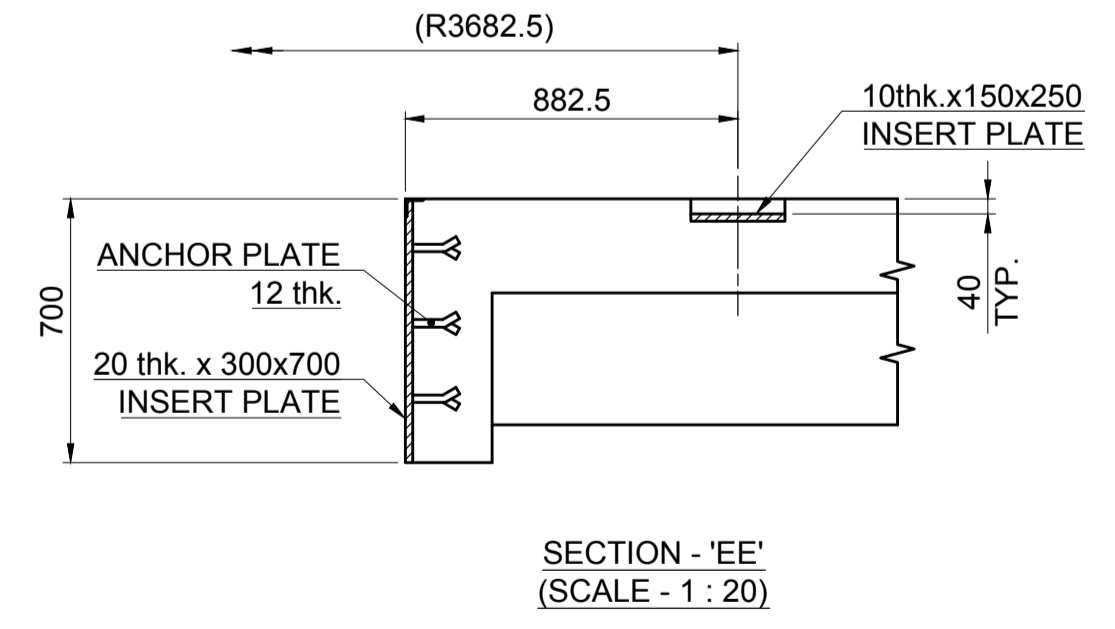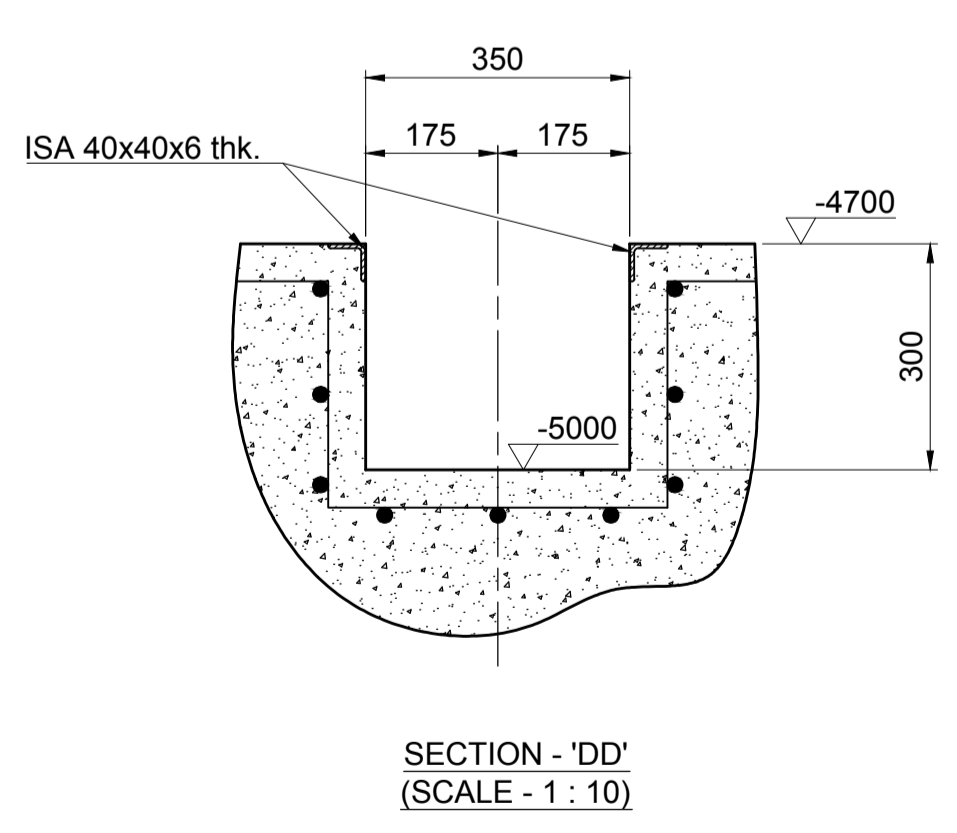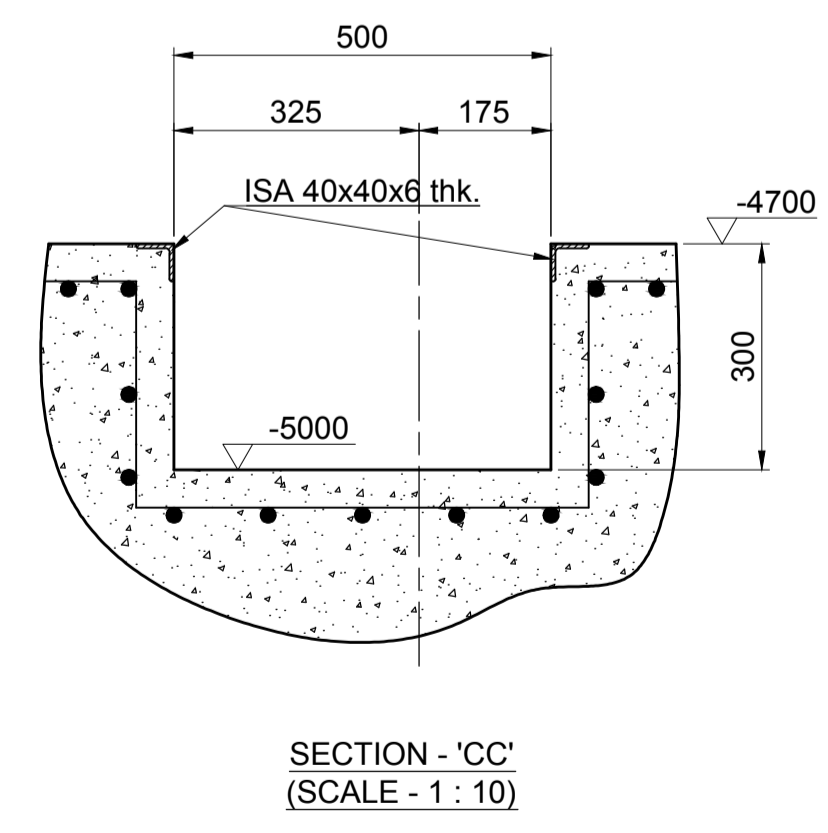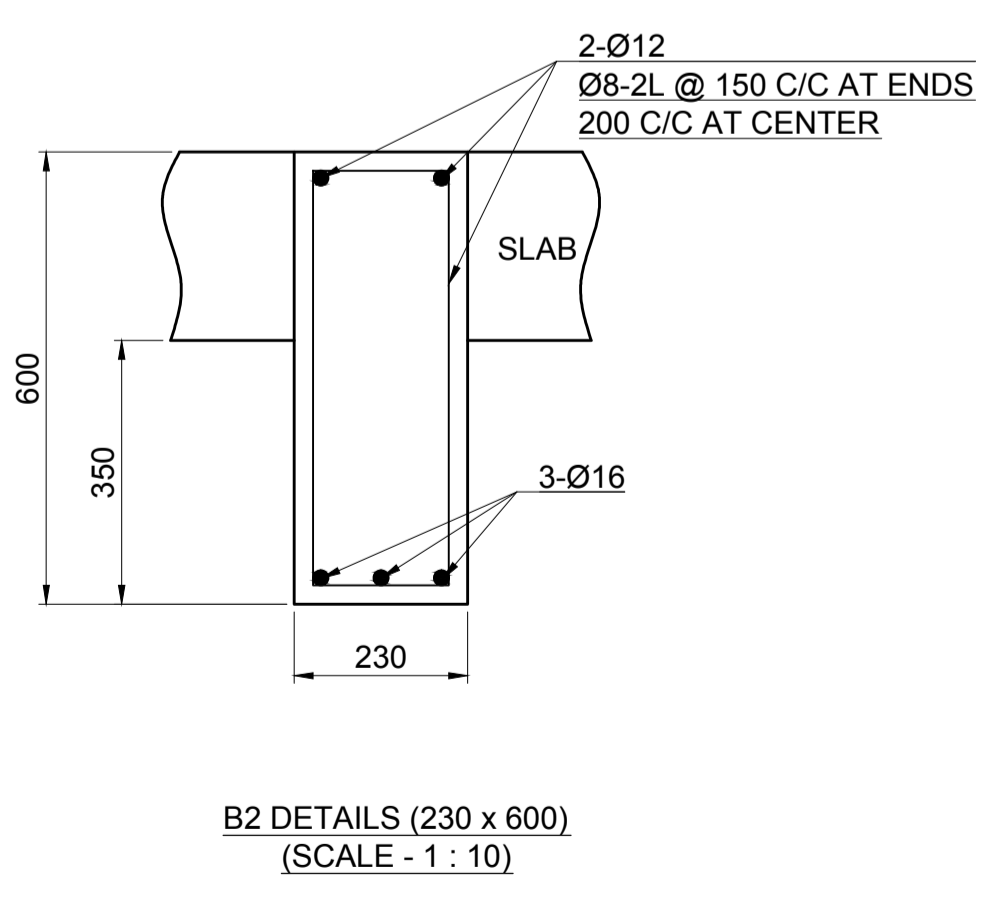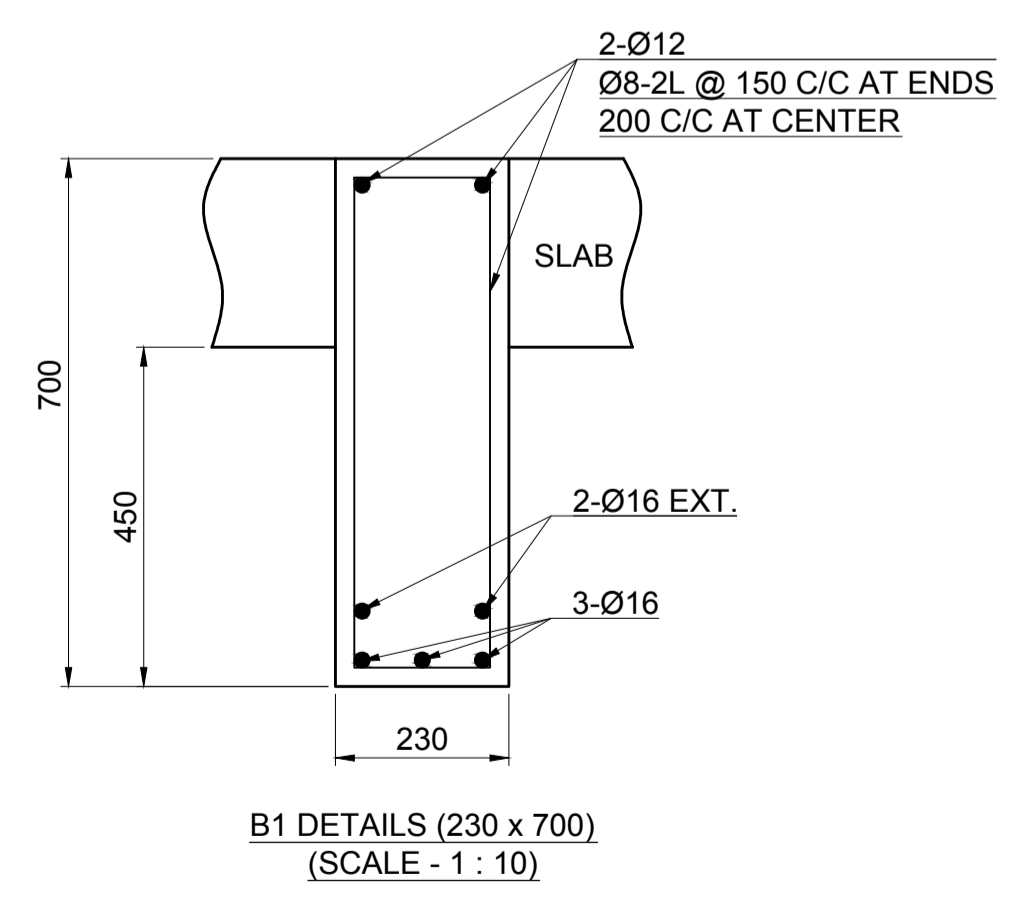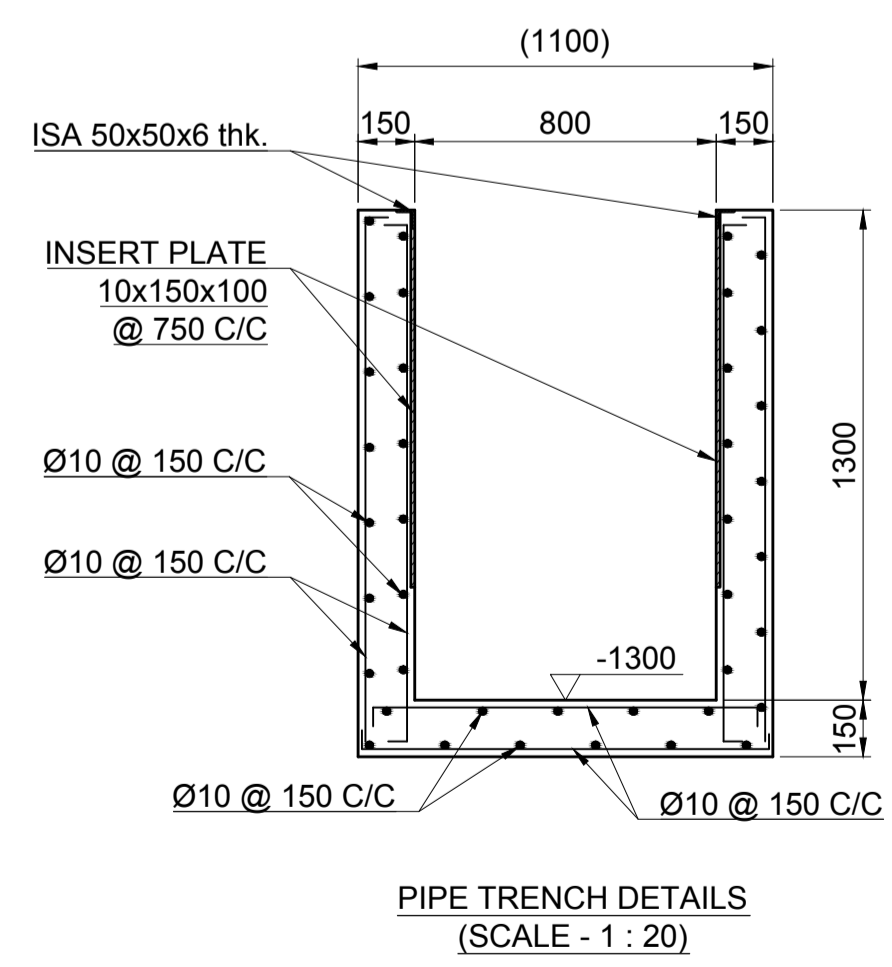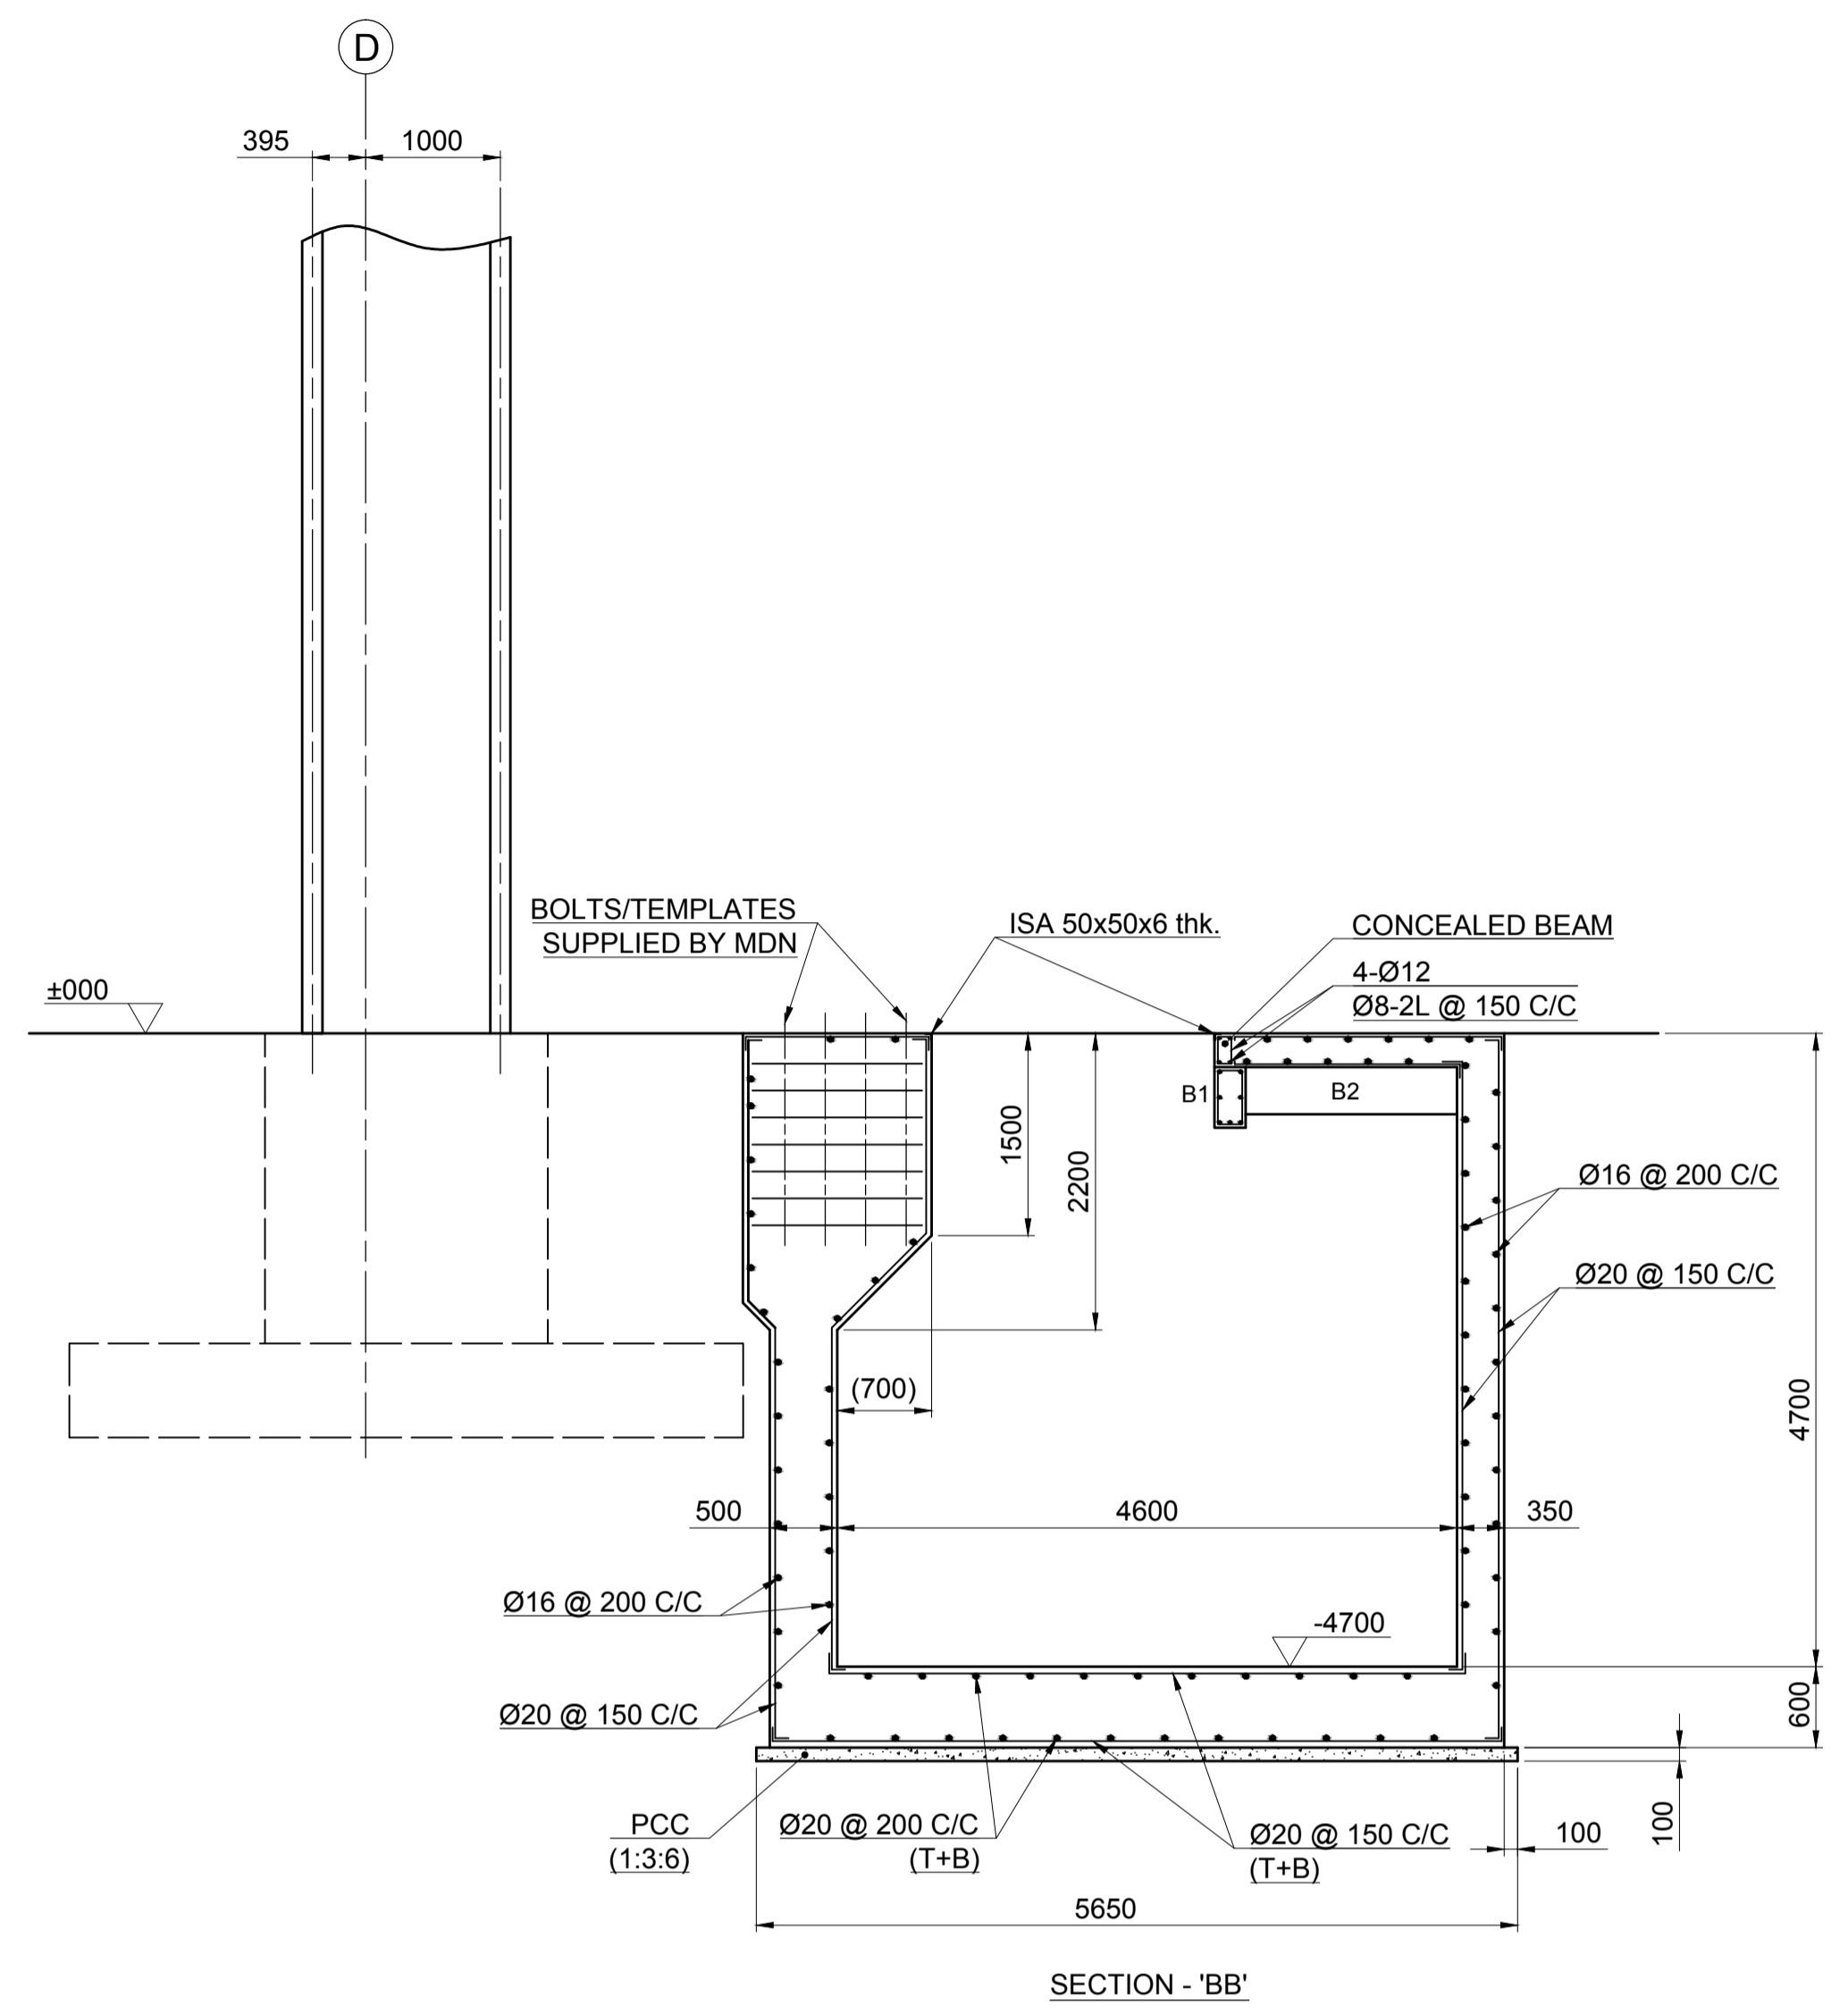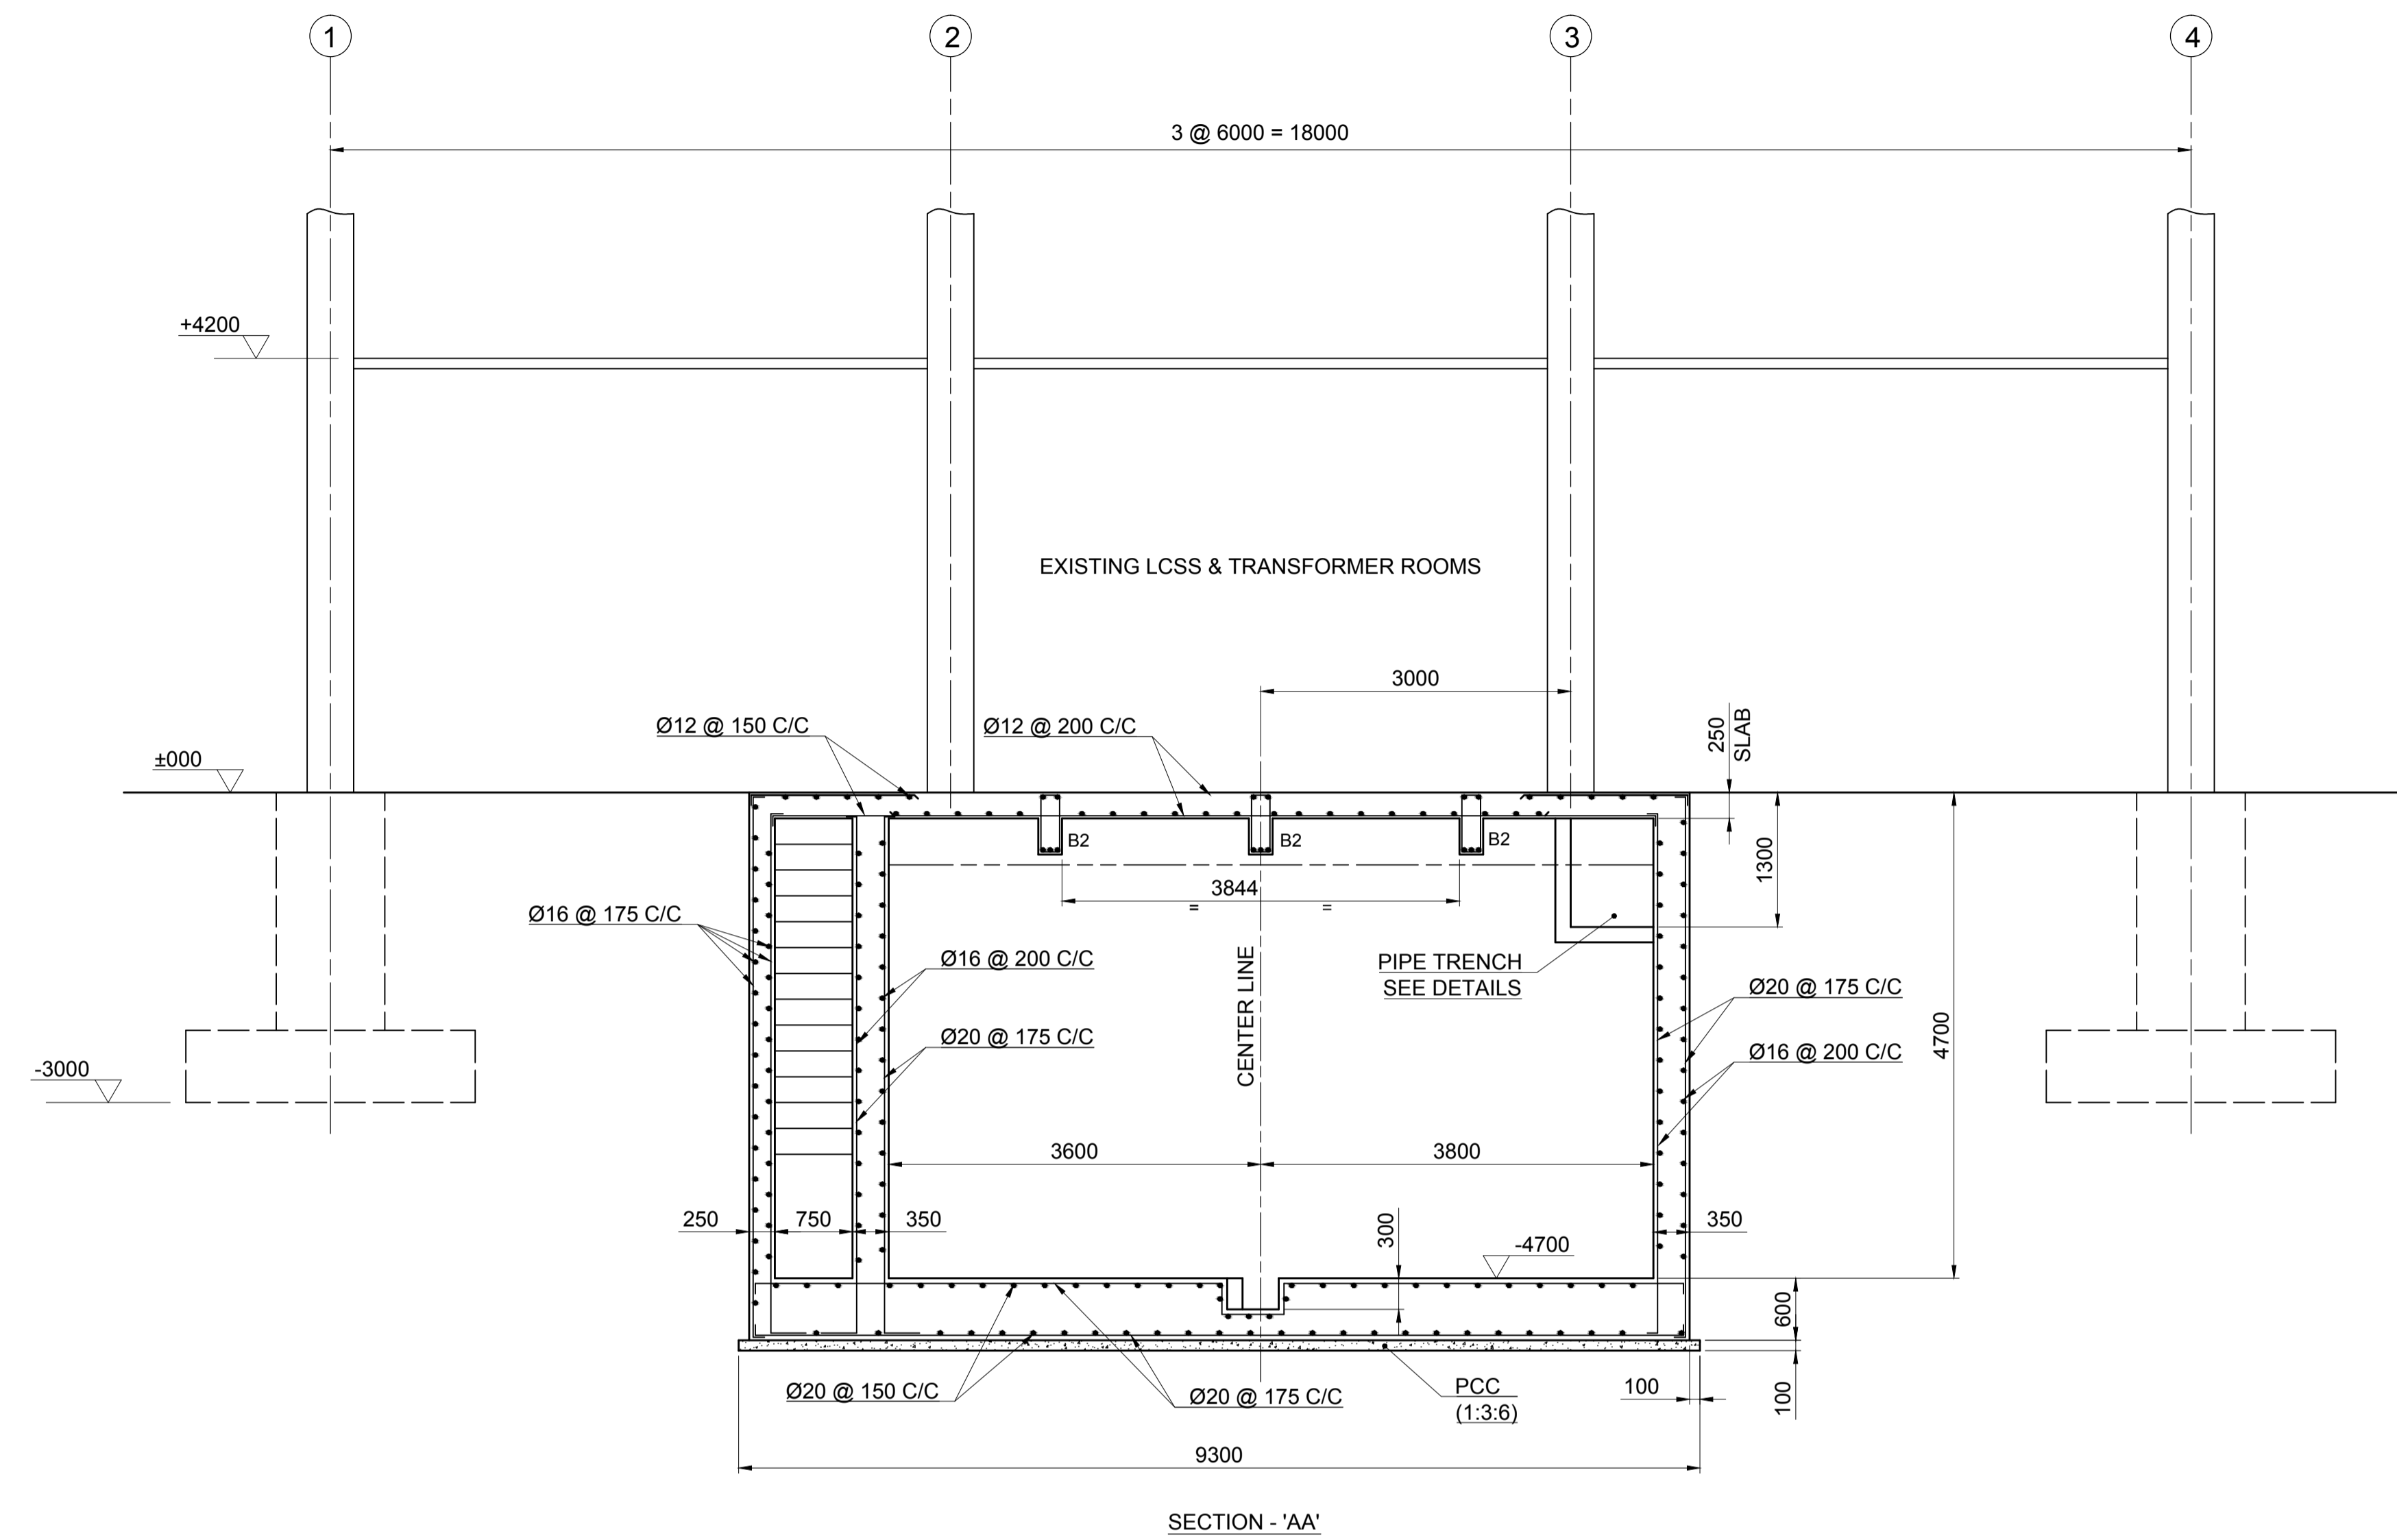





FOR TENDER PURPOSE ONLY

No.	ZONE	DATE	W.O.No.	REMARKS	BY	APPD	DRG. No.	DESCRIPTION
REVISION								
REFERENCE DRAWINGS								

THIS IS THE PROPERTY OF M/s MISHRA DHATU NIGAM LTD. AND SHOULD NOT BE GIVEN OR HANDED OVER OR DIVULGED TO ANY OTHER PERSON WITHOUT THE EXPRESS PERMISSION OF THE COMPANY IN WRITING. THE MATTER GIVEN ON THIS DRAWING IS TO BE TREATED AS STRICTLY CONFIDENTIAL.

- NOTE:
- ALL DIMENSIONS ARE IN mm UNLESS OTHERWISE SPECIFIED.
  - REMOVE BURRS & SHARP CORNERS.
  - FREE MEASURE TOLERANCE SHOULD BE AS PER MEDIUM IS:2102-1969 UNLESS OTHERWISE SPECIFIED.
  - FOLLOW RELEVANT INDIAN STANDARDS FOR MANUFACTURE
  - DO NOT SCALE DRAWING.
  - ASK IF IN DOUBT.

Sl.No.	DRG. No.	DESCRIPTION	MATERIAL	No. OFF	PER UNIT WEIGHT kg	TOTAL	REMARKS
EQT. : 20T ESR FURNACE (MIDHANI)		DEPT. : MELT SHOP - I		TOTAL Wt. kg			
W.O.No. : 12 - 1 - 133		NAME : DATE		TOTAL Wt. kg			
DESIGNED	DRN	ASP	11/04/14				
CHD/COMP							
APPROVED							
FINISH & IF NOT SHOWN		SURFACE FINISH IN		mm AS PER IS:696 - 1972			
SCALE - 1 : 50, 1 : 10		TITLE		DRG. No.		REMARKS	
		REINFORCEMENT DETAILS (FOR 20T ESR FURNACE)		M04P100 - 01 - 02 - A1		SUPERSEDES	
				SHEET 2 OF 2		SUPERSEDED BY	

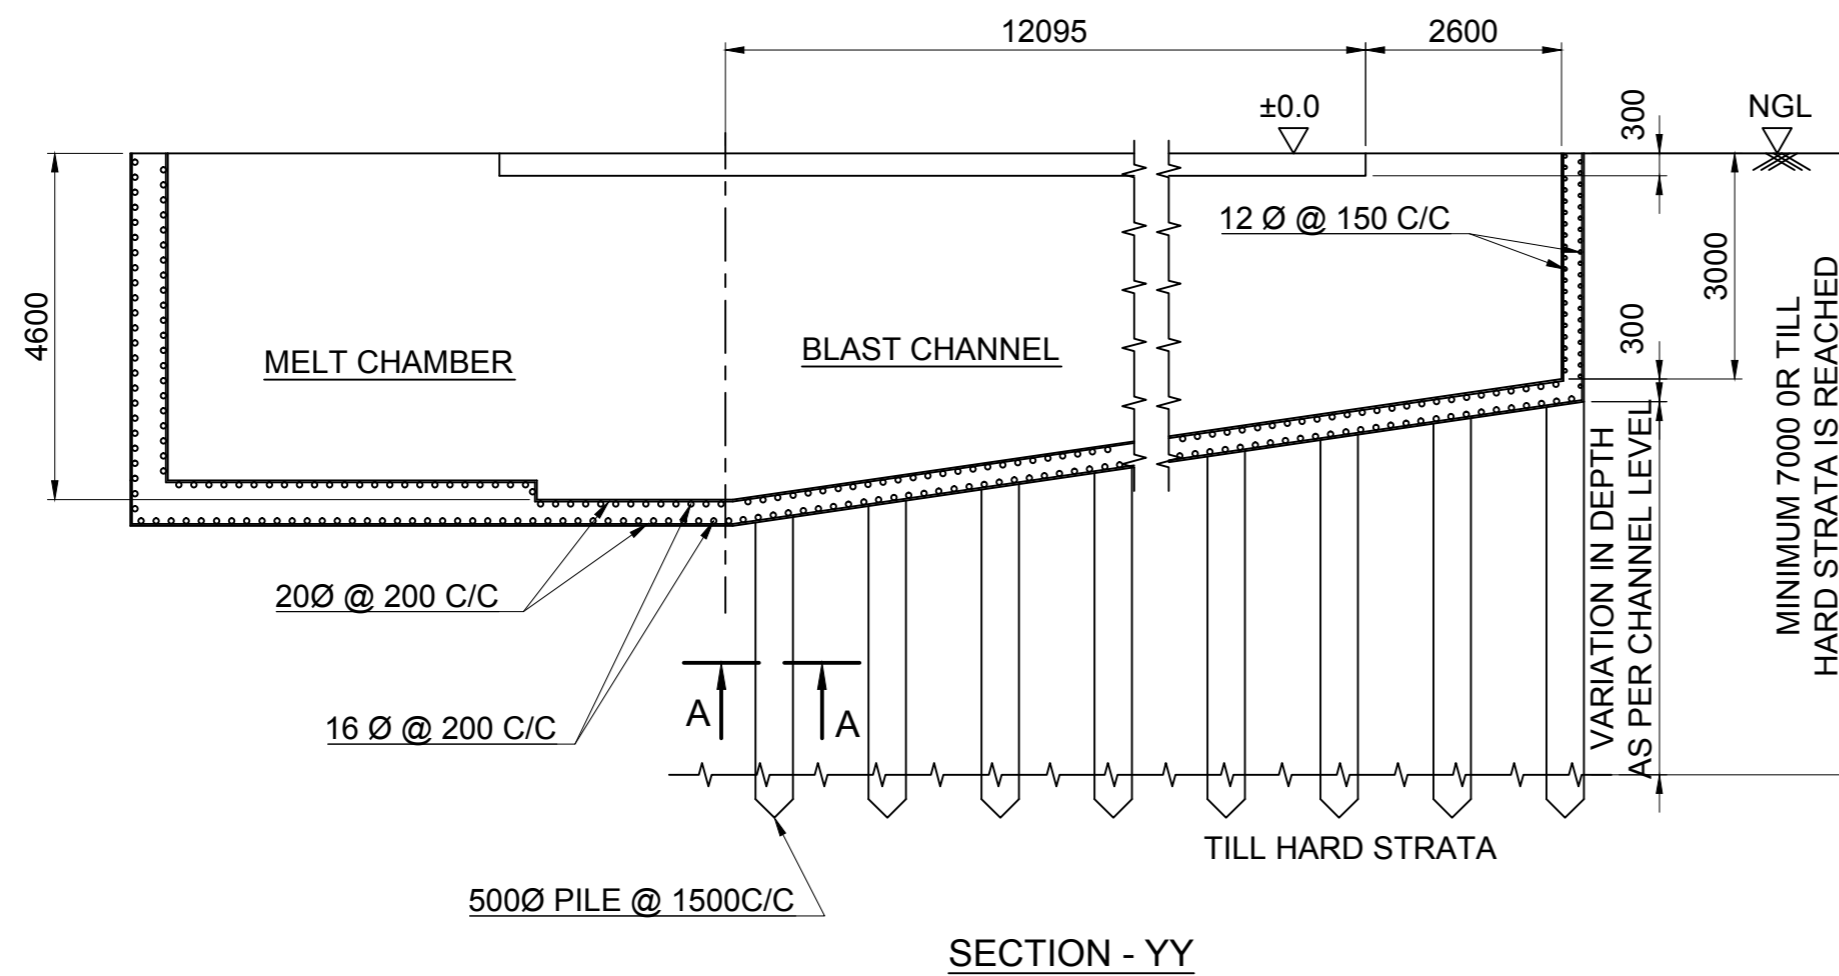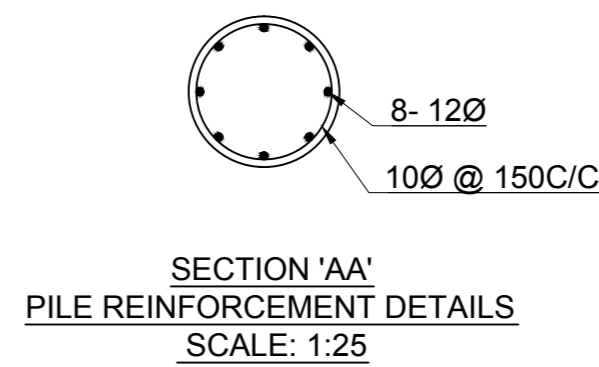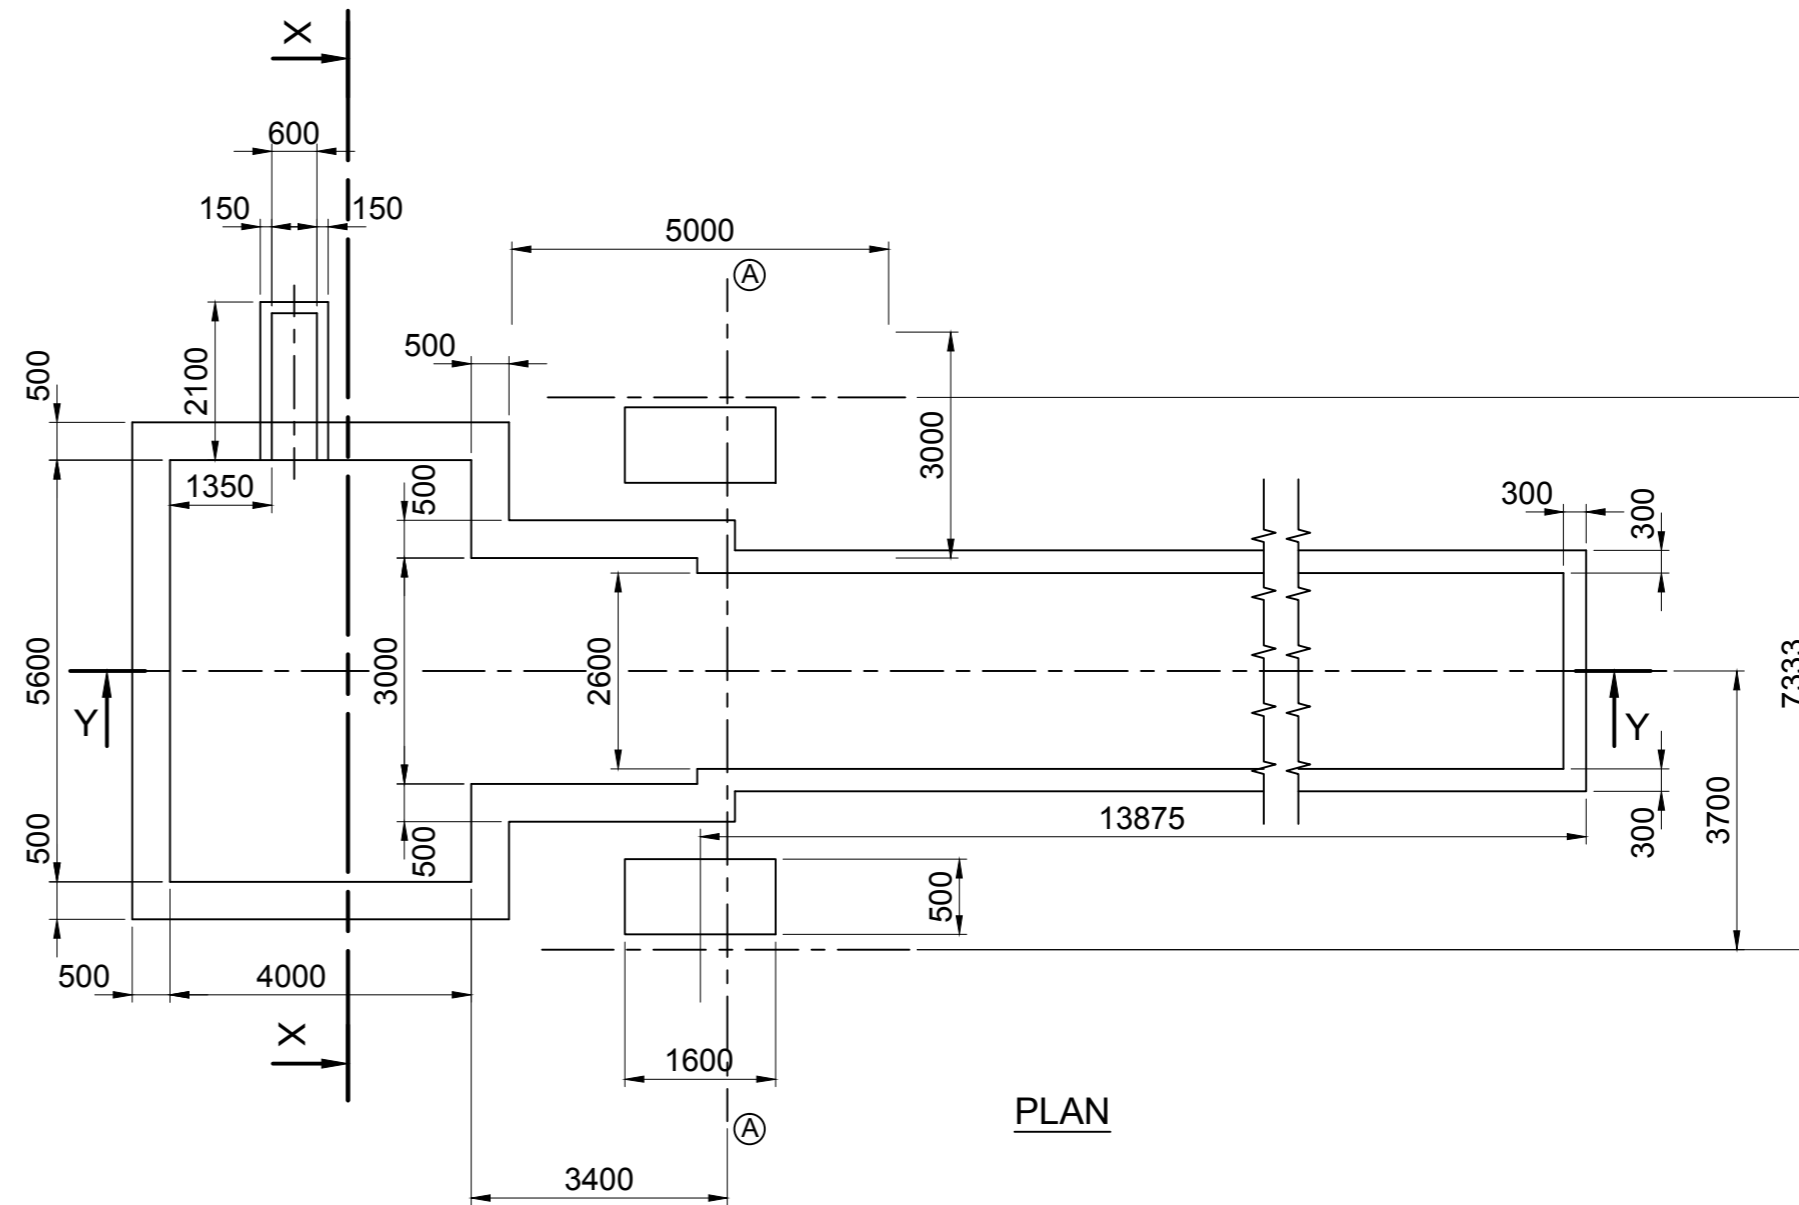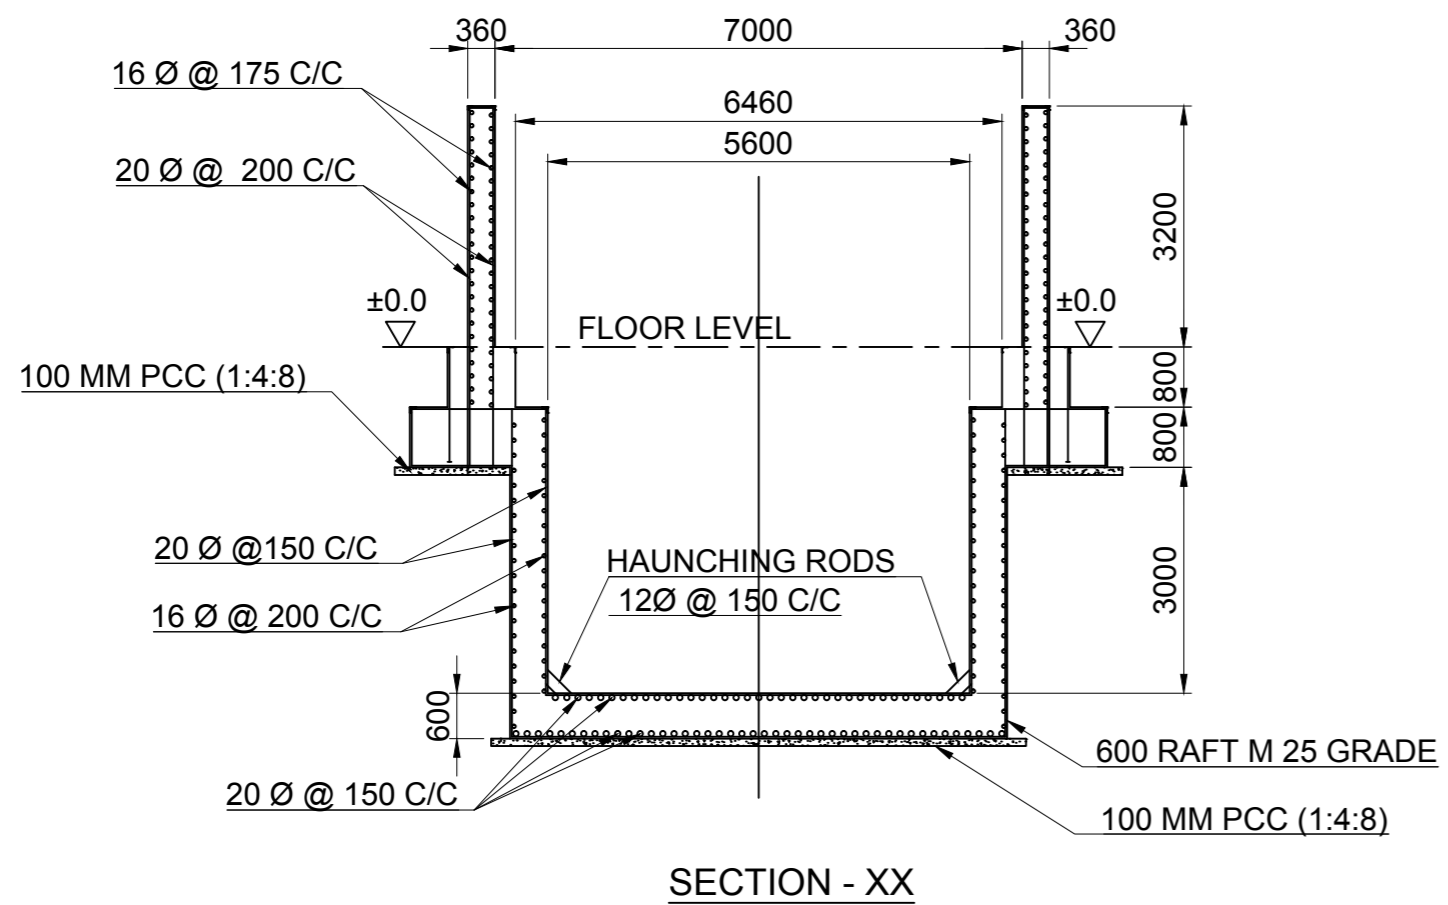


FOR TENDER PURPOSE ONLY

Sl.No.	DRG. No.	DESCRIPTION	MATERIAL	No. OFF	PER PCE	TOTAL	REMARKS	
EQPT.	10T VAR (MIDHANI)		DEPT. MELT SHOP-III			TOTAL Wt. kg	--	
W.O.No.	11-1-117							
DESIGNED					<b>Mishra Dhatu Nigam Ltd</b> <b>SUPER ALLOYS PLANT</b> <b>HYDERABAD</b>			
DRAWN	JHR	04-09-14						
CHECKED							SUPERSEDES	
APPROVED							SUPERSEDED BY	
FINISH ∇ IF NOT SHOWN			SURFACE FINISH IN um AS PER IS:696 - 1972					
SCALE 1:100		TITLE			DRG. No.			
		<b>REINFORCEMENT DETAILS OF</b> <b>10T VAR FOUNDATION</b>			<b>M40P005 - 01 - 02 - A2</b> SHEET 1 OF 1			

THIS DRAWING IS THE PROPERTY OF M/s MISHRA DHATU NIGAM LTD, AND SHOULD NOT BE GIVEN OR HANDED OVER OR DIVULGED TO ANY OTHER PERSON WITHOUT THE EXPRESS PERMISSION OF THE COMPANY IN WRITING. THE MATTER GIVEN ON THIS DRAWING IS TO BE TREATED AS STRICTLY CONFIDENTIAL.

- NOTE:
- ALL DIMENSIONS ARE IN mm U.O.S.
  - REMOVE BURRS & SHARP CORNERS
  - FREE MEASURE TOLERANCE SHOULD BE AS PER MEDIUM IS:2102 - 1969 U.O.S.
  - FOLLOW RELEVANT INDIAN STANDARDS FOR MANUFACTURE
  - DO NOT SCALE DRAWING.
  - ASK IF IN DOUBT.

No.	DATE	W.O.No.	REMARKS	BY	APPD	REF. DRG. No.
			REVISION			

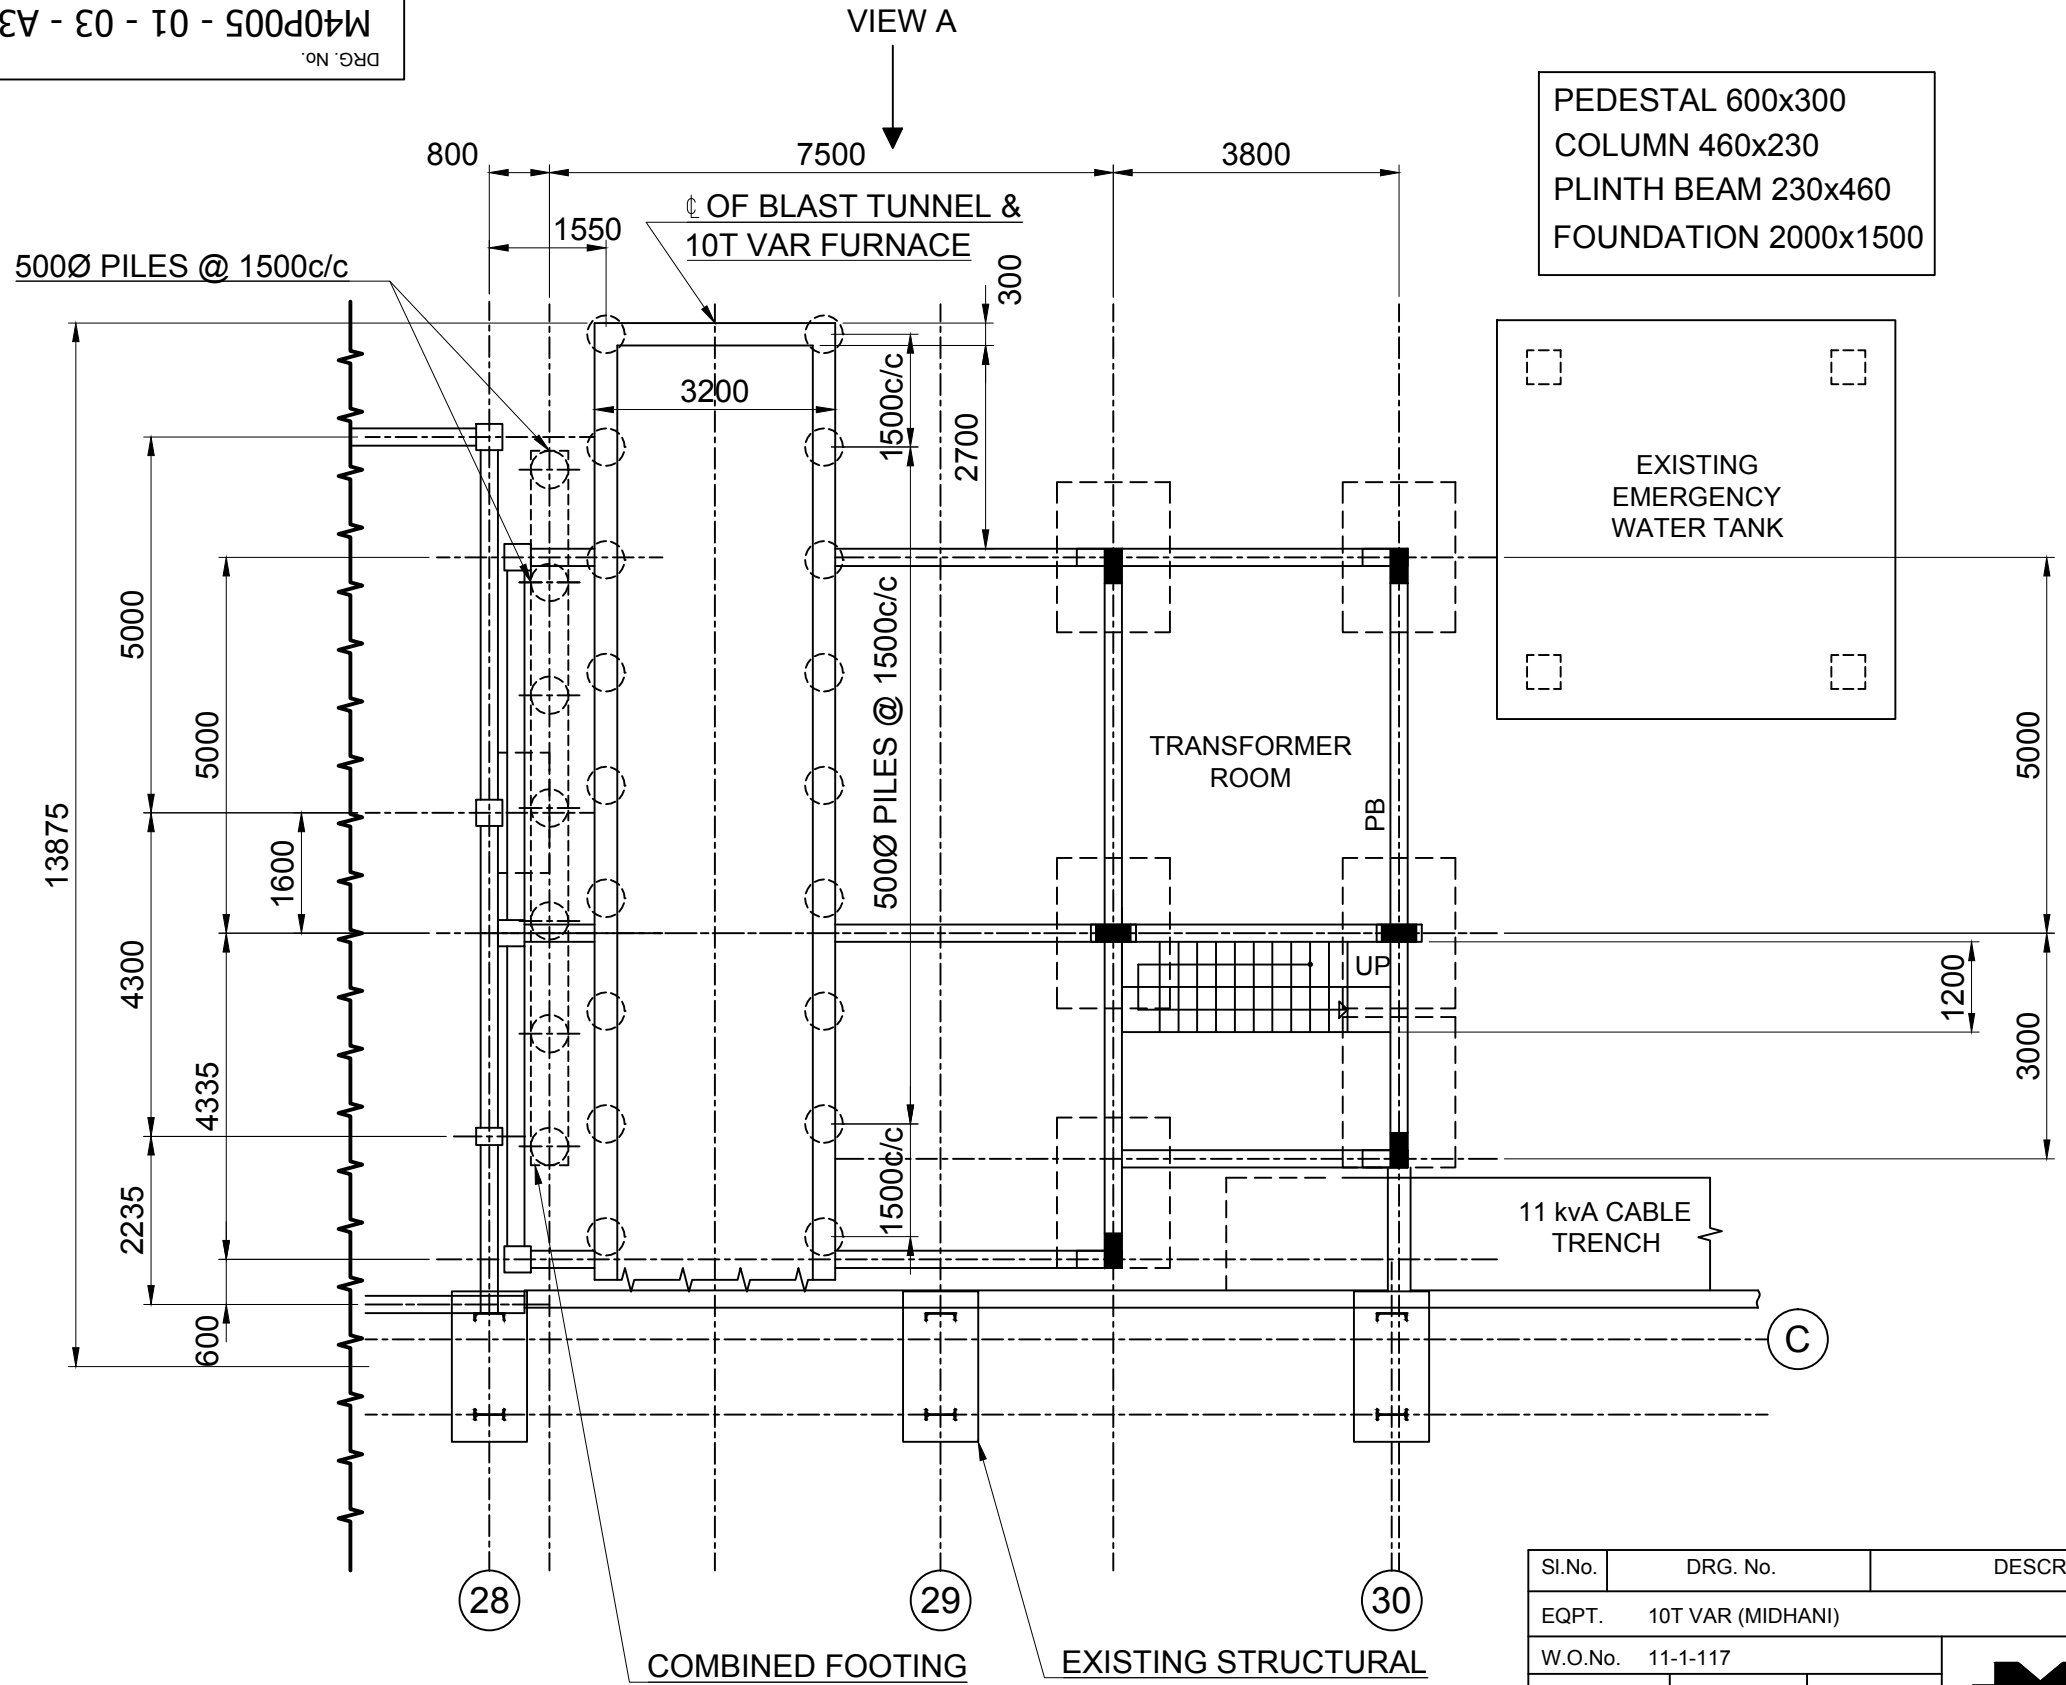

FOR TENDER PURPOSE ONLY

SI.No.	DRG. No.	DESCRIPTION	MATERIAL	No. OFF	PER PCE.	TOTAL	REMARKS
					WEIGHT kg.		
EQPT.	10T VAR (MIDHANI)		DEPT.	MELT SHOP-III		TOTAL Wt. kg	--
W.O.No.	11-1-117						
DESIGNED	NAME	DATE			<b>Mishra Dhatu Nigam Ltd</b> <b>SUPER ALLOYS PLANT</b> <b>HYDERABAD</b>		
DRAWN	JHR	04-09-14					
CHECKED							
APPROVED							
FINISH ∇ IF NOT SHOWN			SURFACE FINISH IN um AS PER IS:696 - 1972				
SCALE 1:100			TITLE			DRG. No.	

**10T VAR TRANSFORMER AND RECTIFIER ROOMS**

M40P005 - 01 - 03 - A3

- NOTE:
- ALL DIMENSIONS ARE IN mm .U.O.S.
  - REMOVE BURRS & SHARP CORNERS
  - FREE MEASURE TOLERANCE SHOULD BE AS PER MEDIUM IS:2102 - 1969 U.O.S.
  - FOLLOW RELEVANT INDIAN STANDARDS FOR MANUFACTURE
  - DO NOT SCALE DRAWING.
  - ASK, IF IN DOUBT.

THIS DRAWING IS THE PROPERTY OF M/s MISHRA DHATU NIGAM LTD, AND SHOULD NOT BE GIVEN OR HANDED OVER OR DIVULGED TO ANY OTHER PERSON WITHOUT THE EXPRESS PERMISSION OF THE COMPANY IN WRITING. THE MATTER GIVEN ON THIS DRAWING IS TO BE TREATED AS STRICTLY CONFIDENTIAL.

No.	DATE	W.O.No.	REMARKS	BY	APPD	REF. DRG. No.
			REVISION			