




Shahid
M/100

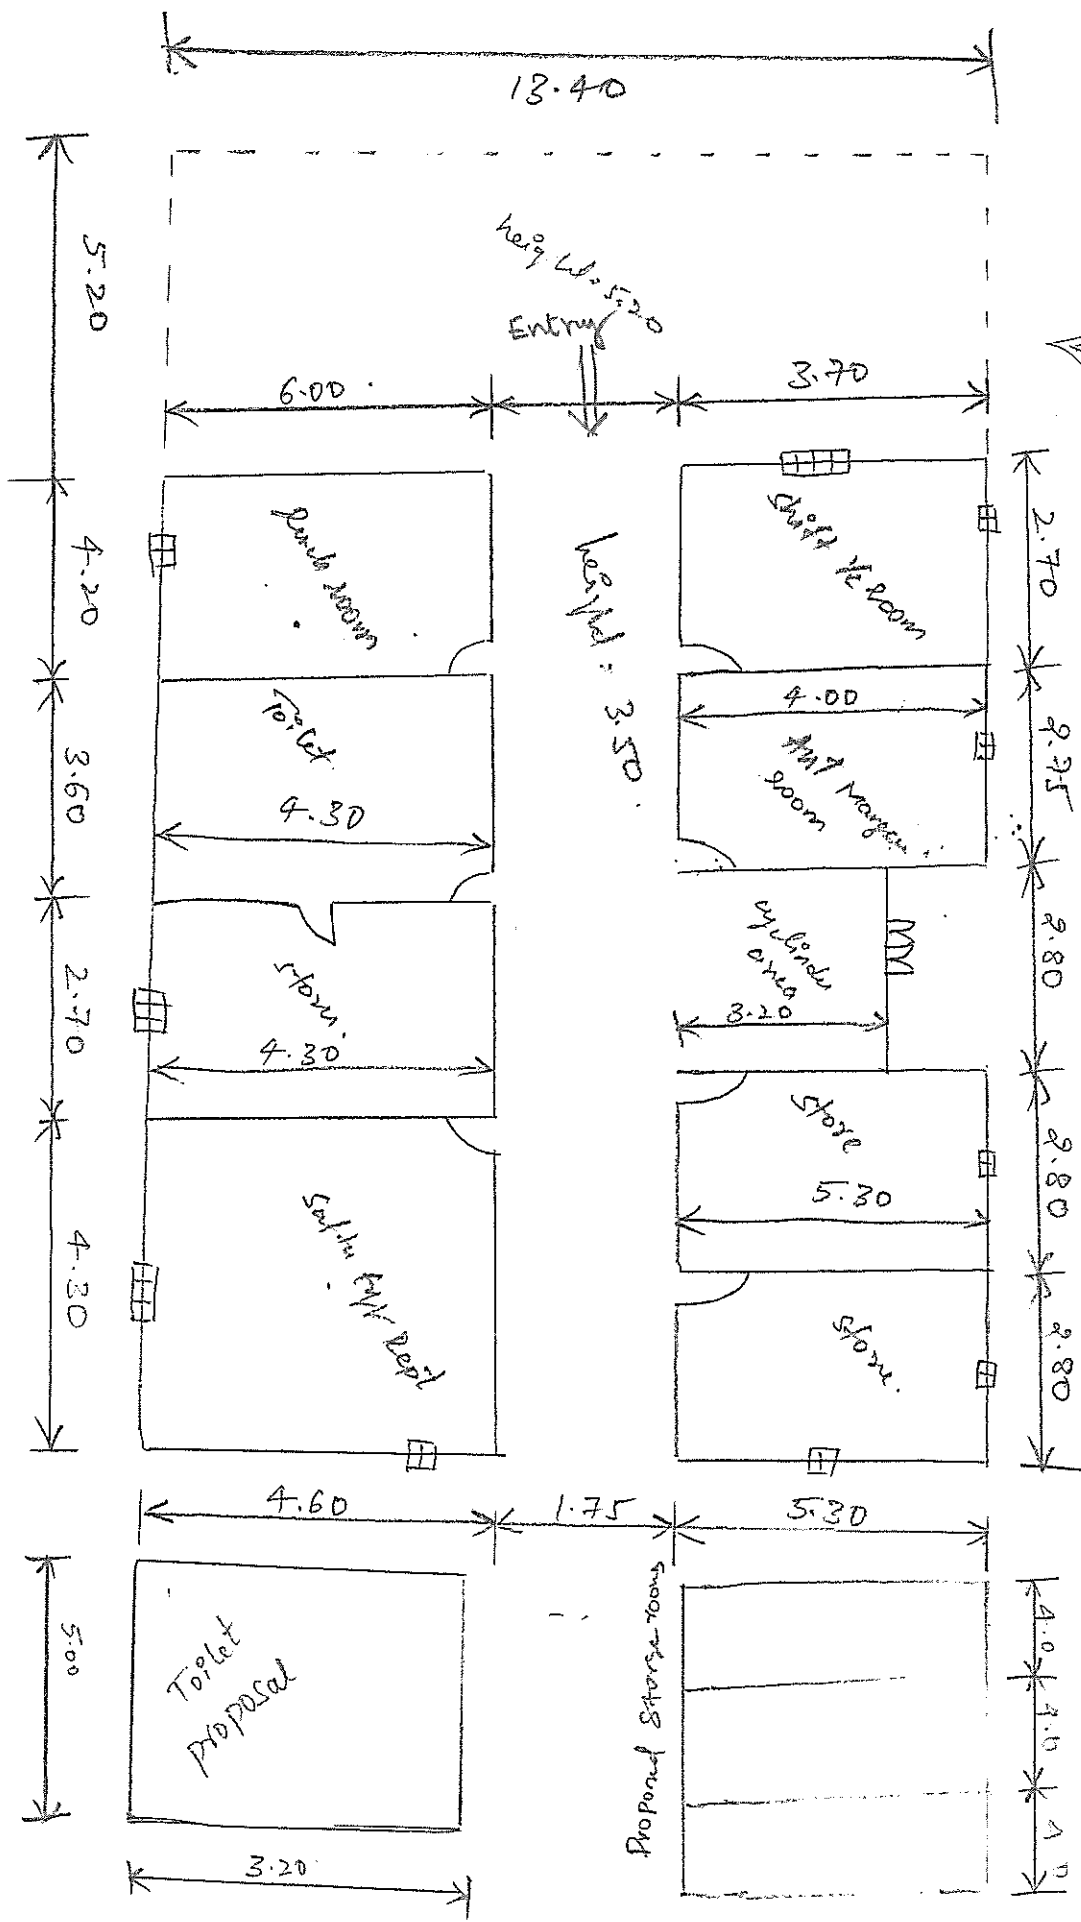

Zkchita
 2018

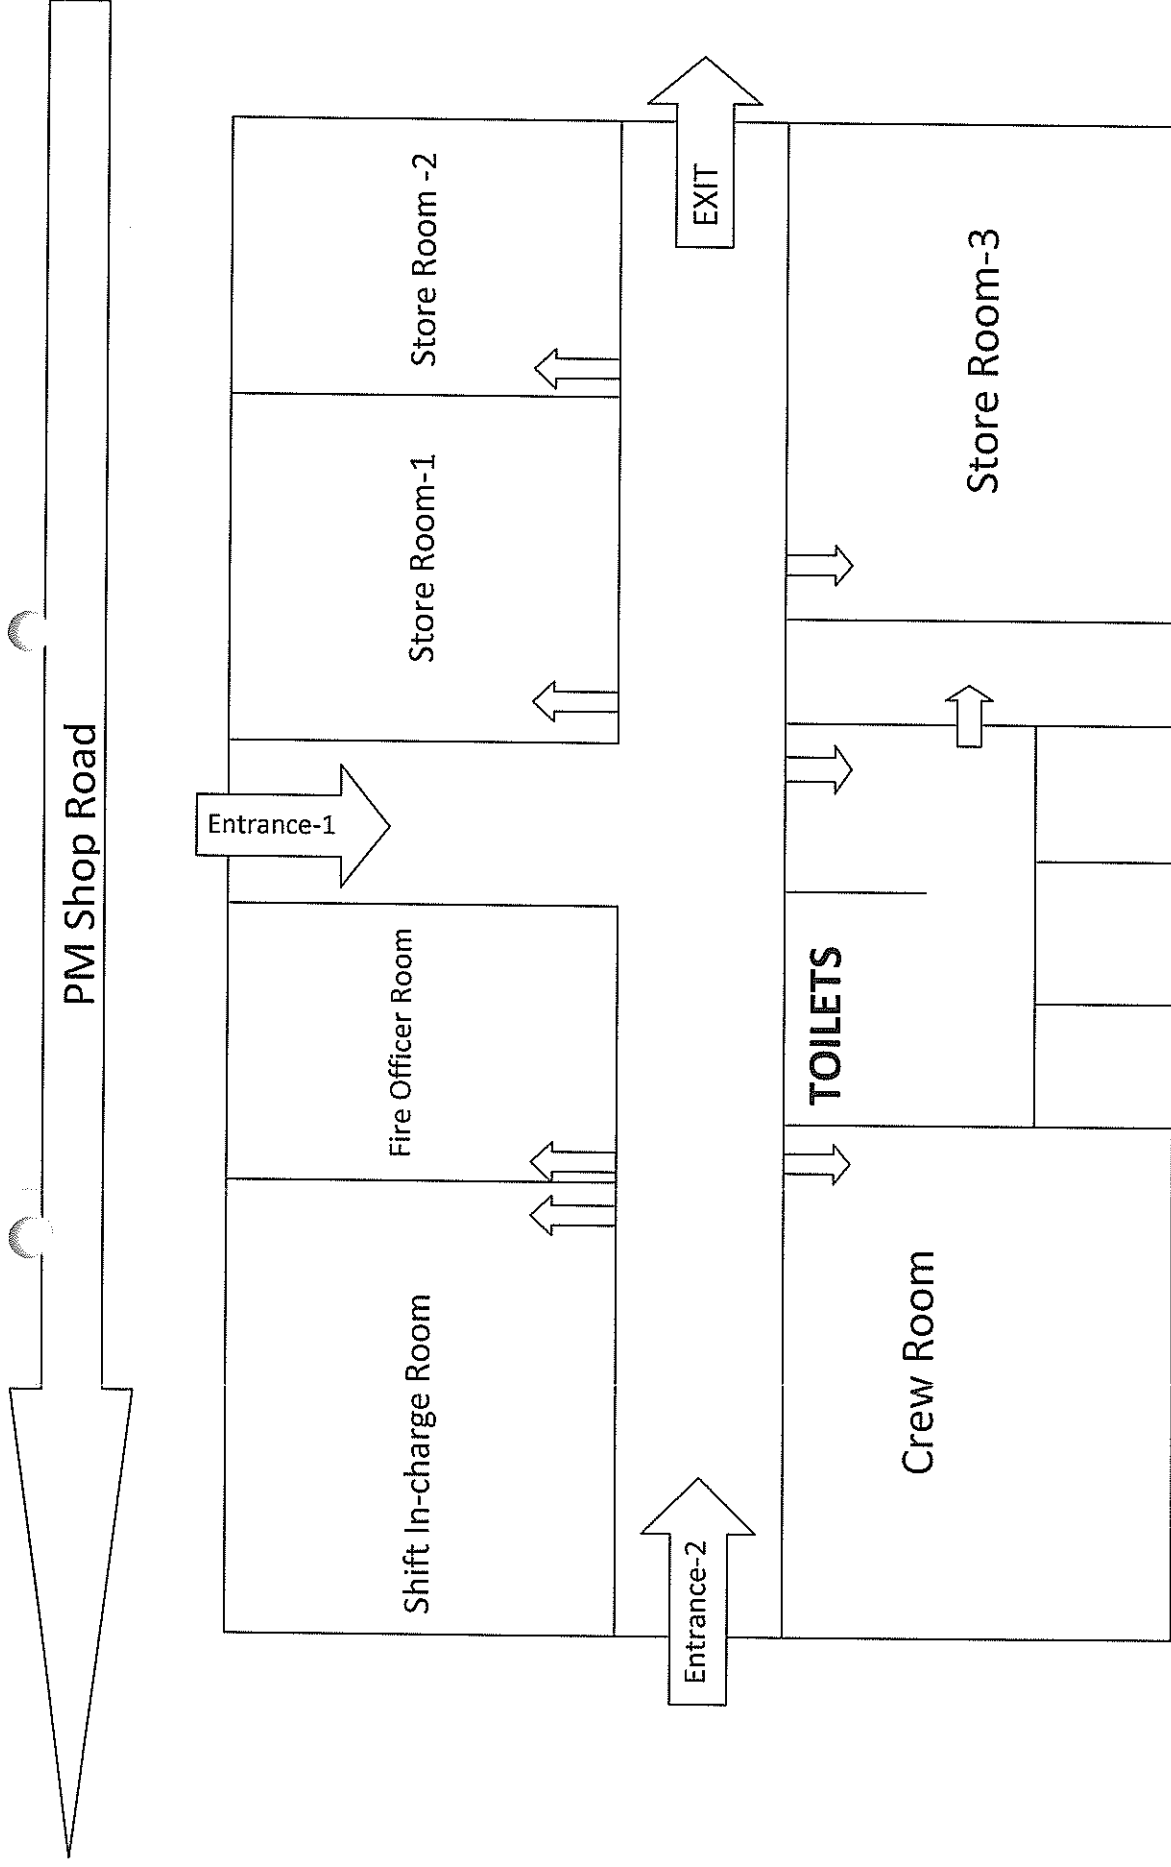

Existing Fire Station BLOCK DIAGRAM

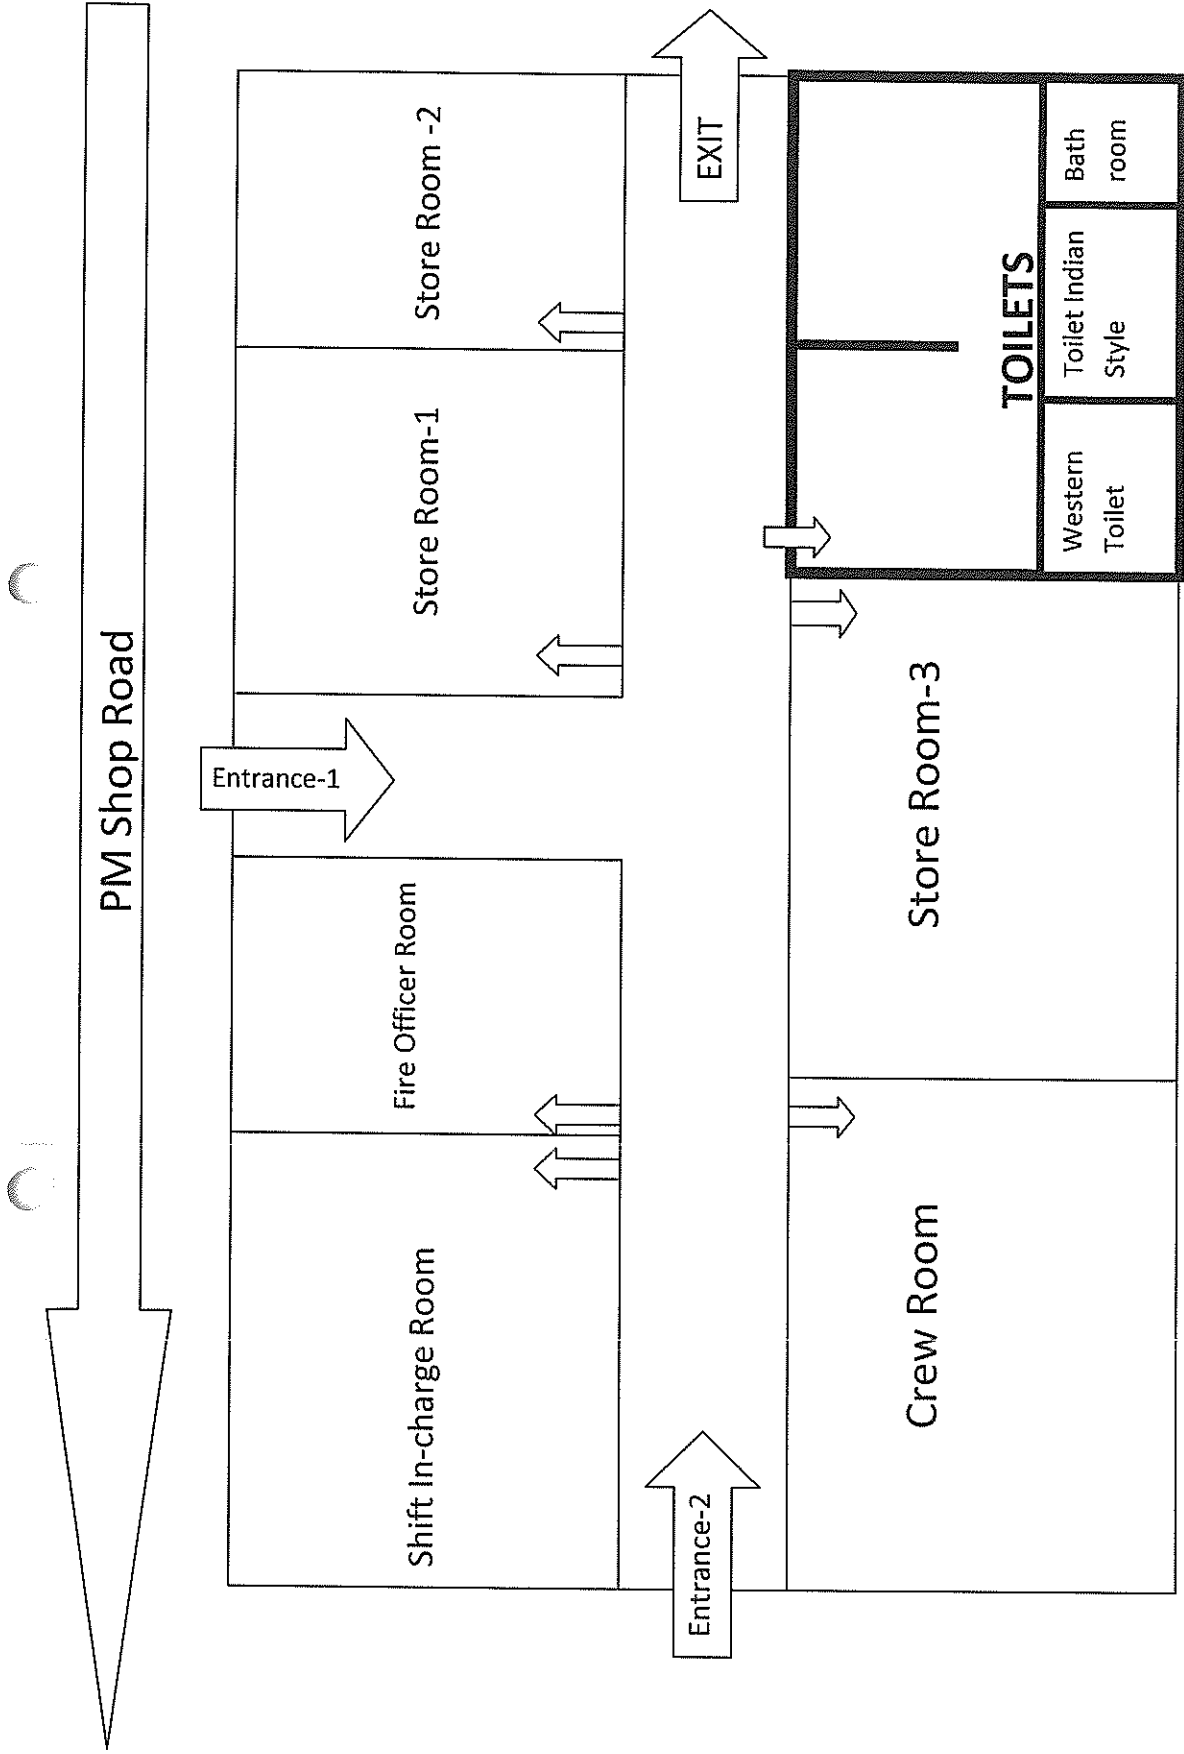

Proposed Fire Station BLOCK DIAGRAM